
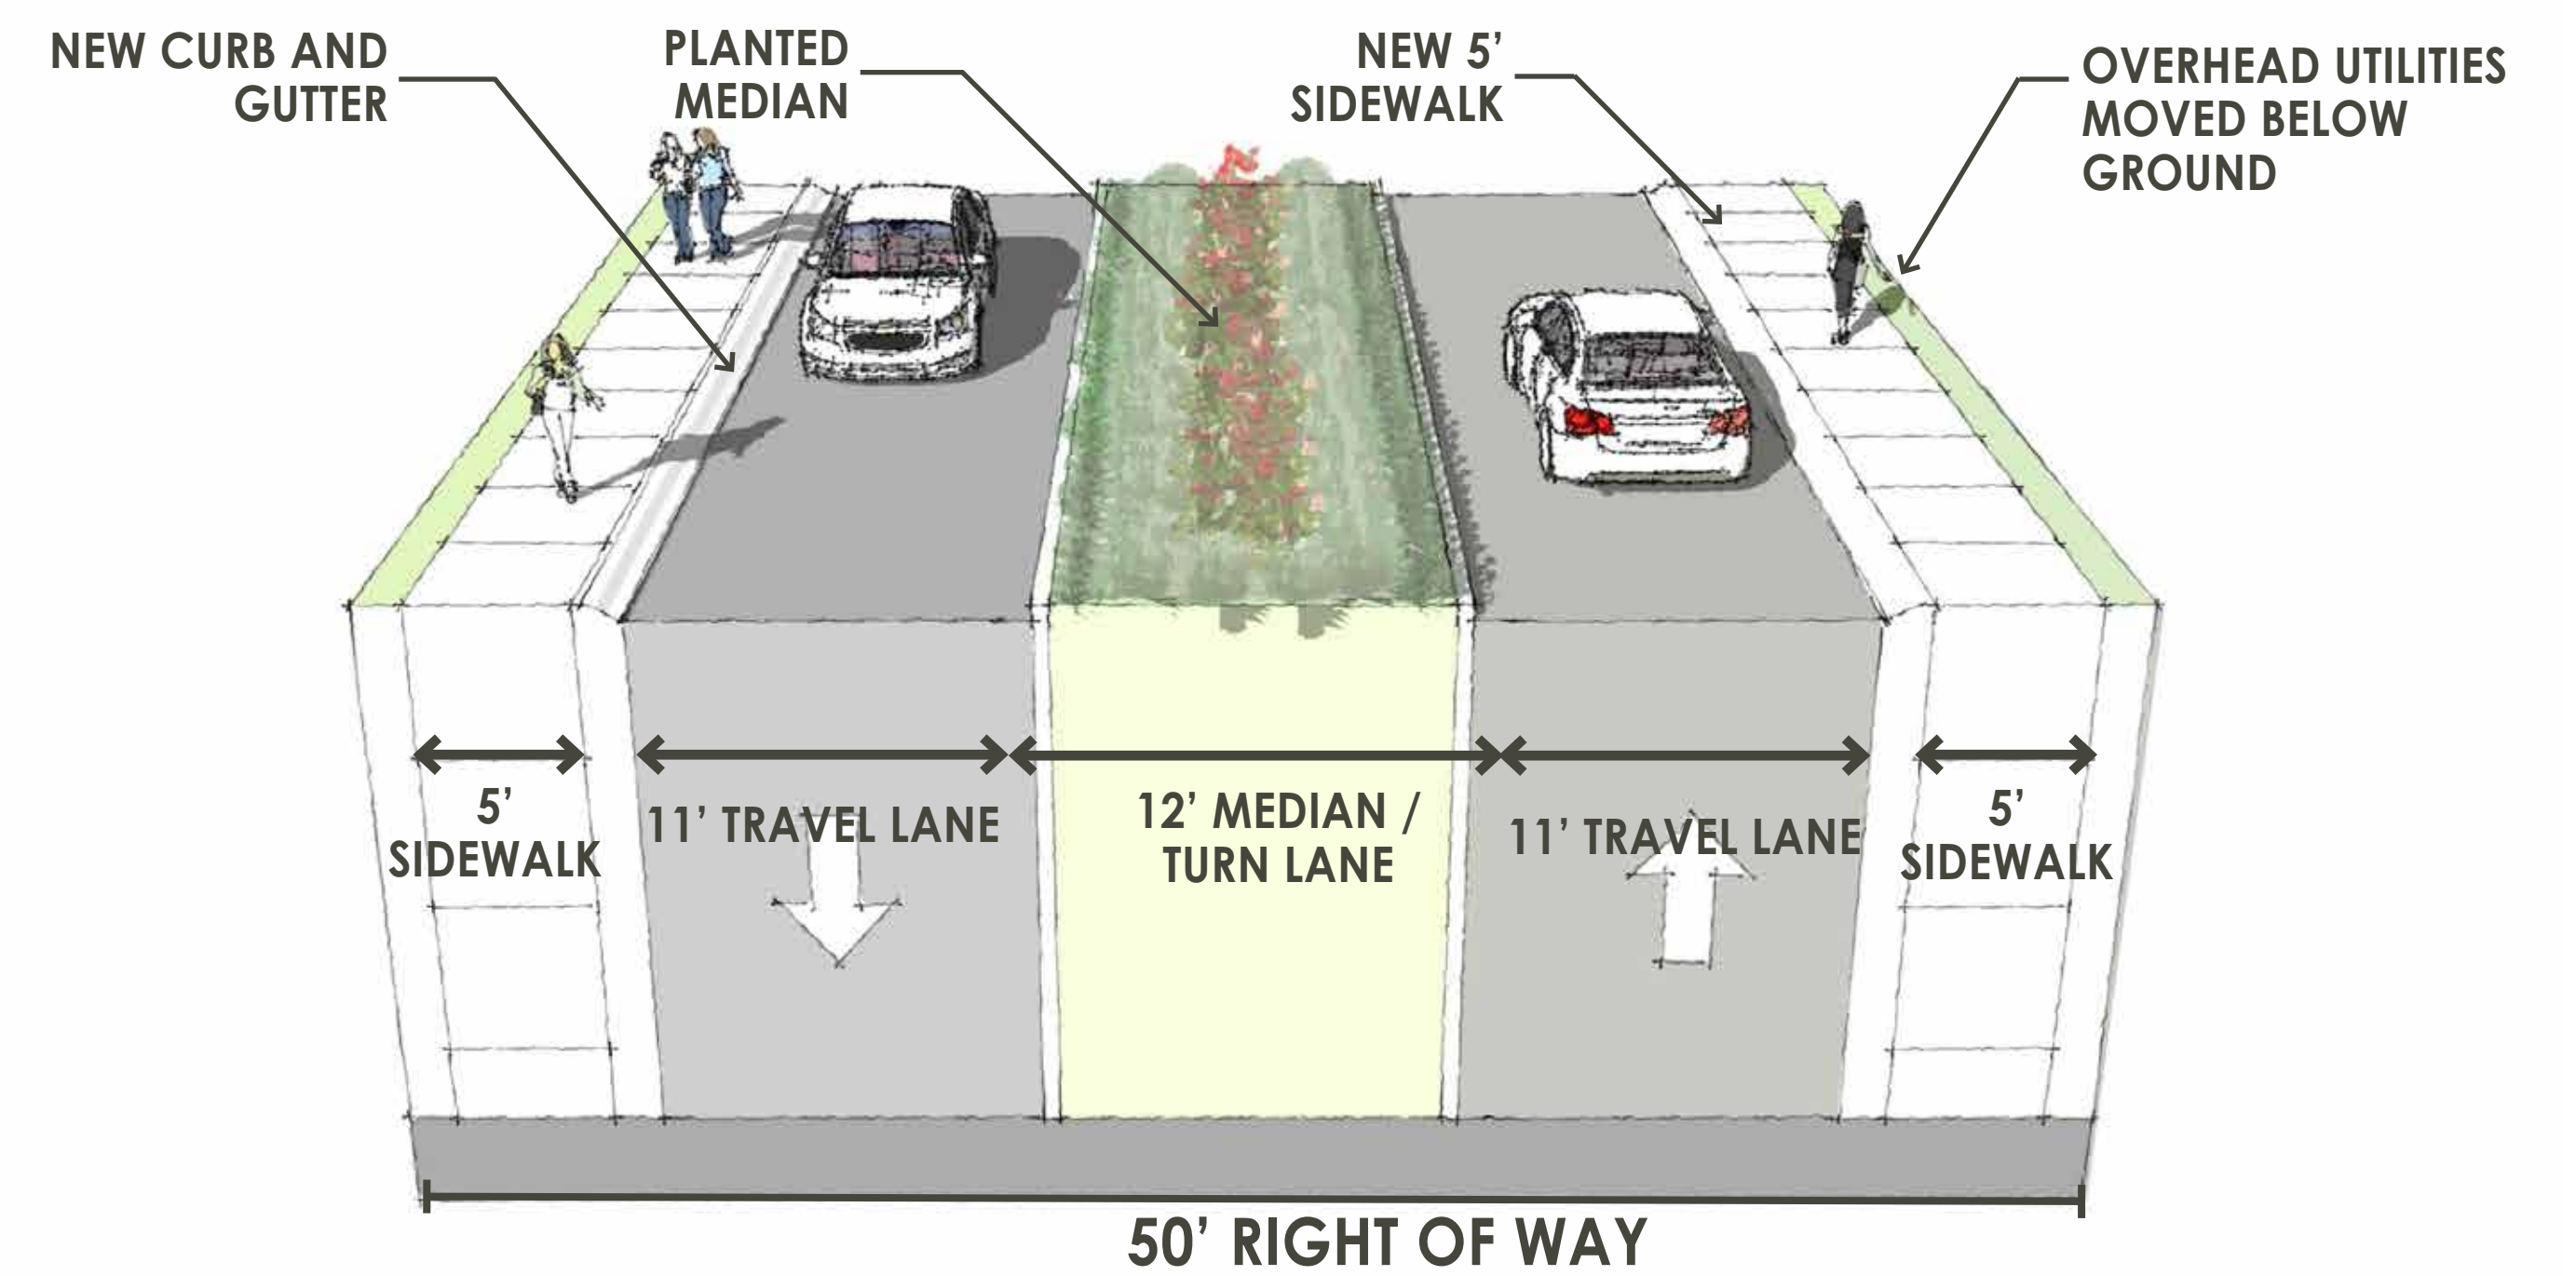


EXISTING 60' ROW

EXISTING 50' ROW

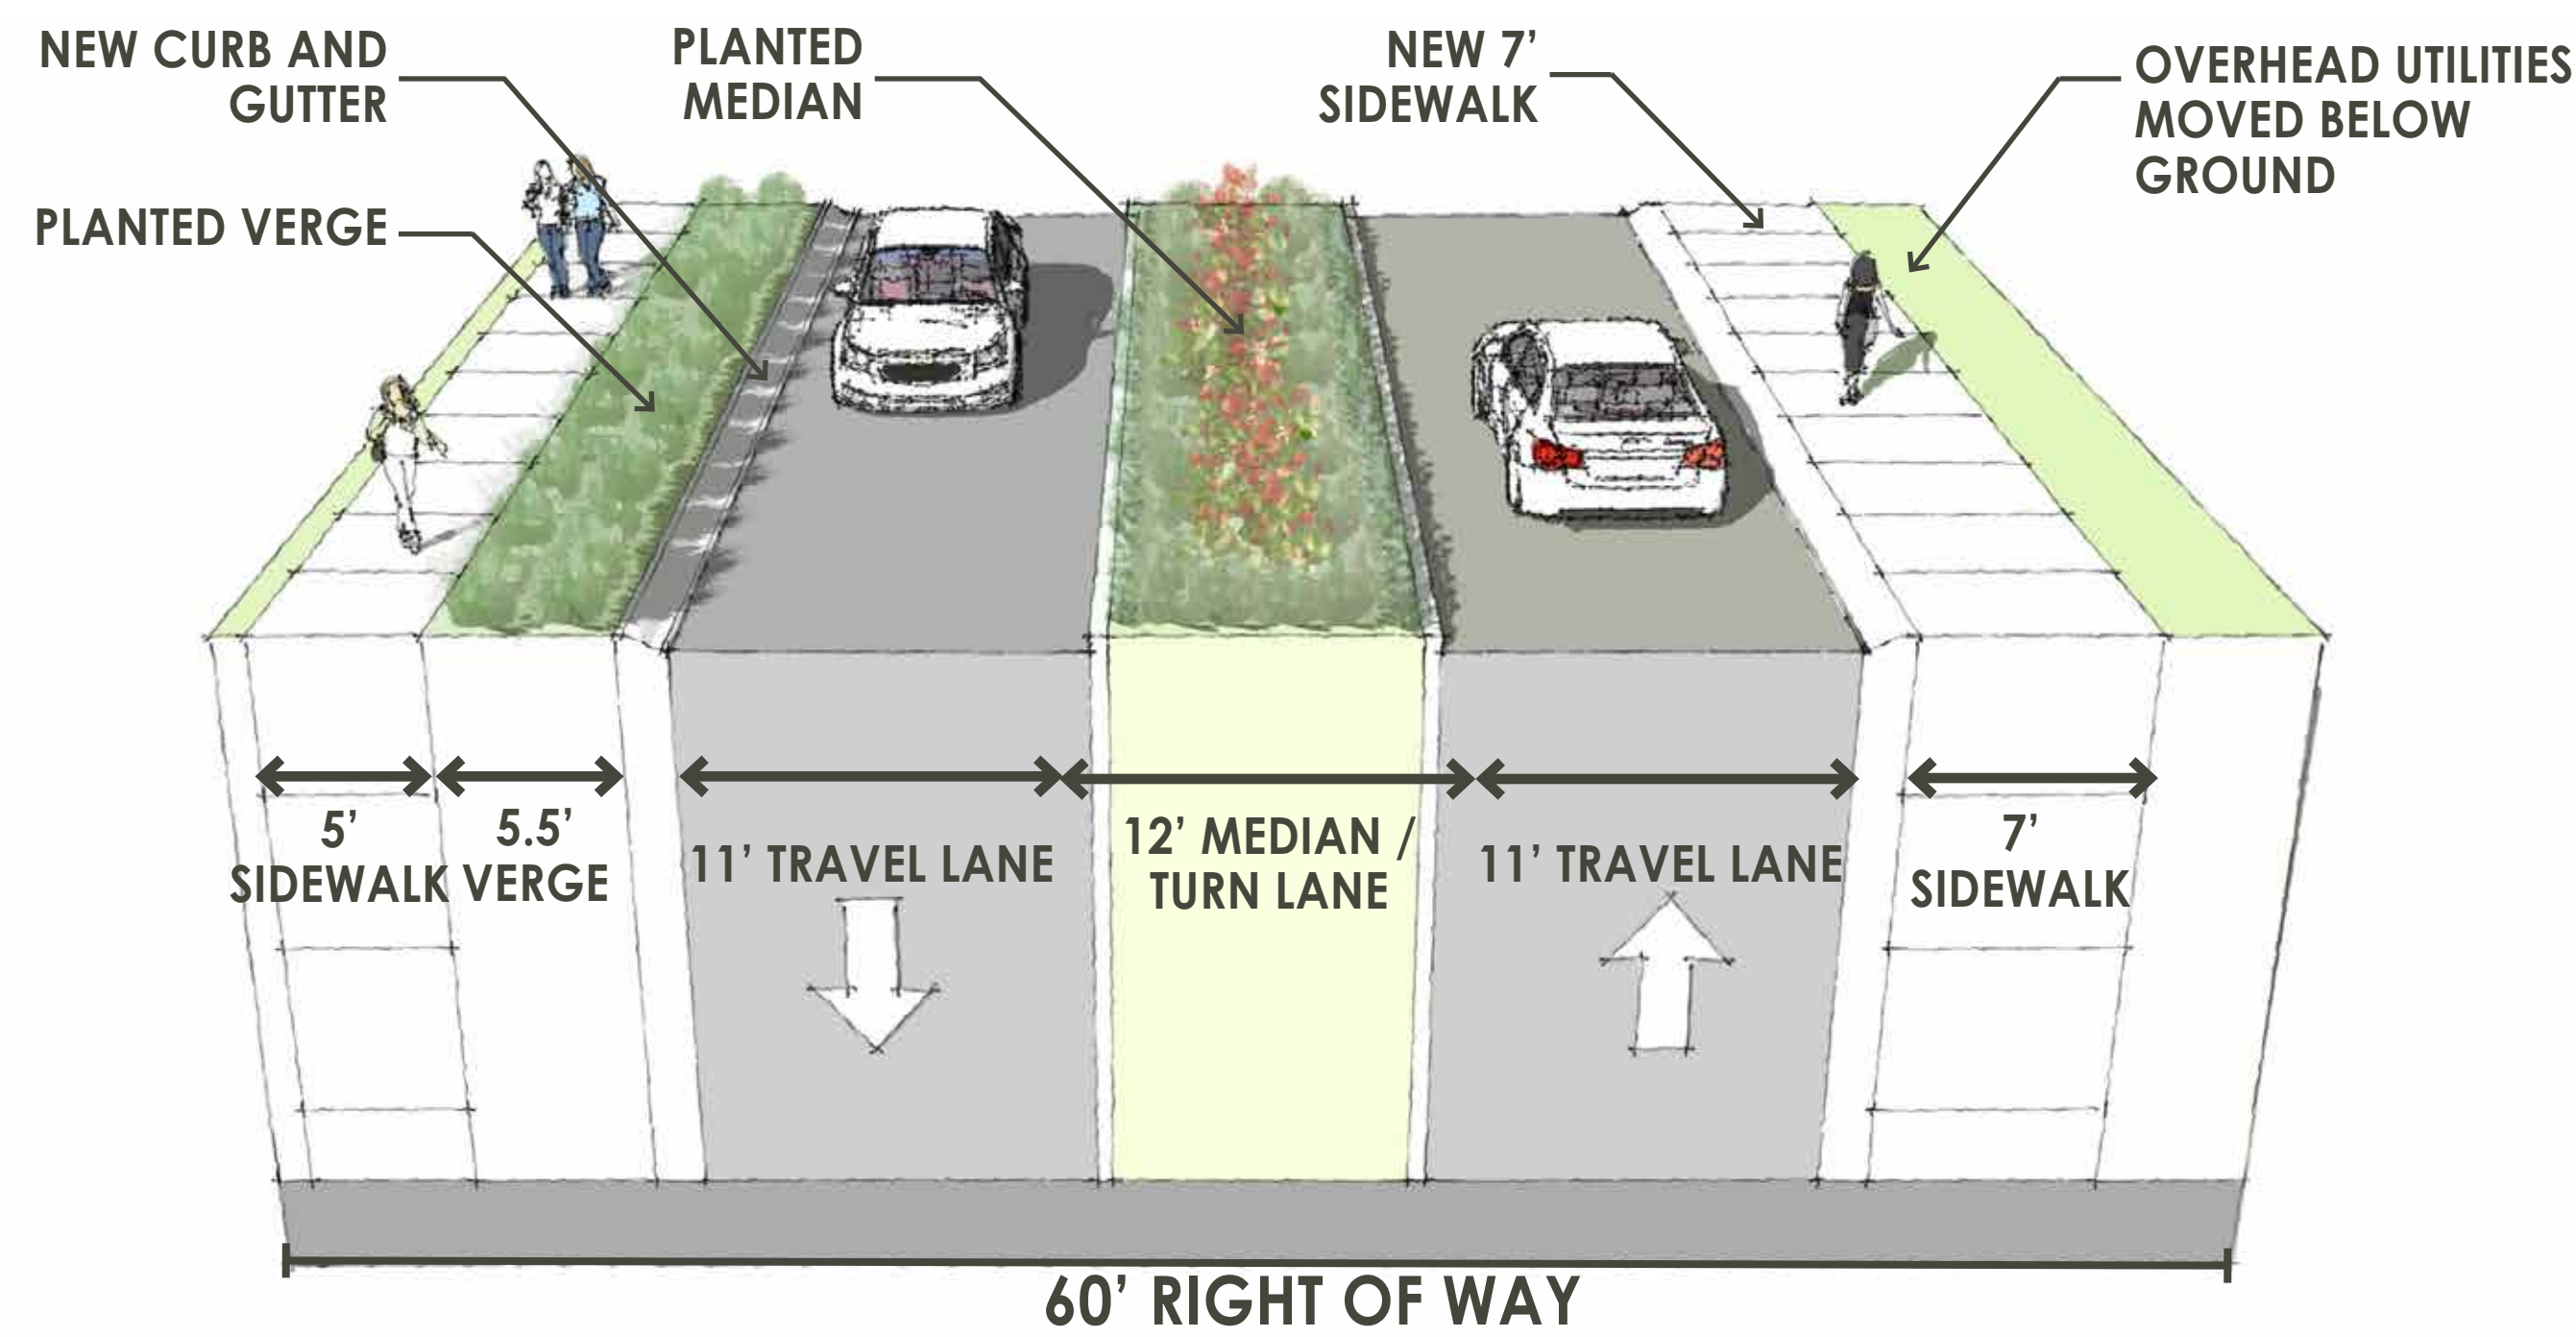

PROPOSED SECTION 'A'

PROPOSED SECTION 'B'

SOUTH OCEAN BOULEVARD WIDENING

CONCEPT PLAN  
SECTION VIEW

