

**REQUEST FOR CITY COUNCIL CONSIDERATION**

Meeting Date: January 5, 2026

Agenda Item: 5A	Prepared for: Ryan Fabbri, City Manager
Agenda Section: Consent: Resolution	Date: December 30, 2025
Subject: Grant Submission Approval: Horry County Transportation Committee	Division: Administration

**Background:**

The Horry County Transportation Committee is offering grant funding for paving and resurfacing projects for the 2026 cycle. The Department of Public Works, in coordination with the Grants Manager, has prepared an application requesting \$1,550,134.75 in grant funds, representing 75% of the total project cost. The City of North Myrtle Beach will provide the required 25% matching contribution, totaling \$516,710.25.

**Total Project Cost:** \$2,066,845.00

If approved, the funding will support the paving and resurfacing of approximately 49,000 linear feet of existing roadways. Project activities are anticipated to begin and be completed in the fall of 2026.

Meeting Date: January 13, 2026.

*Note: Please see the attached road map for identified improvement areas.*

**Recommended Action:**

Approve the grant submission of \$1,550,134.75 to the Horry County Transportation Committee

Reviewed by Department Head	Reviewed by City Manager	Reviewed by City Attorney
-----------------------------	--------------------------	---------------------------

Council Action:  
Motion By \_\_\_\_\_ 2<sup>nd</sup> By \_\_\_\_\_ To \_\_\_\_\_

**A RESOLUTION**

**A RESOLUTION TO APPROVE THE GRANT SUBMISSION OF \$1,550,134.75 TO THE Horry COUNTY TRANSPORTATION COMMITTEE FOR PAVING AND RESURFACING PROJECTS FOR THE 2026 CYCLE AND AUTHORIZE THE CITY MANAGER TO SIGN THE DOCUMENT ON BEHALF OF THE CITY.**

**WHEREAS**, the Department of Public Works, in coordination with the Grants Manager, has prepared an application requesting \$1,550,134.75 in grant funds, representing 75% of the total project cost; and

**WHEREAS**, the City of North Myrtle Beach will provide the required 25% matching contribution, totaling \$516,710.25; and

**WHEREAS**, if approved, the funding will support the paving and resurfacing of approximately 49,000 linear feet of existing roadways; and

**WHEREAS**, project activities are anticipated to begin and be completed in the fall of 2026.

**NOW, THEREFORE, BE IT RESOLVED BY THE MAYOR AND COUNCIL FOR THE CITY OF NORTH MYRTLE BEACH, SOUTH CAROLINA:**

**Section 1:** The grant submission of \$1,550,134.75 to the Horry County Transportation Committee is hereby approved.

**Section 2:** The City Manager is authorized to sign the document on behalf of the City of North Myrtle Beach.

**Section 3:** The Resolution shall become effective upon the date of passage.

**Resolved this the Fifth Day of JANUARY 2026.**

\_\_\_\_\_  
Mayor J.O. Baldwin, III

ATTEST:

\_\_\_\_\_  
Allison K. Galbreath, City Clerk

Resolution: 26-01

A map with the exact location of road marked on it must be submitted with this road form.

REQUEST FOR ROAD IMPROVEMENT  
HORRY COUNTY TRANSPORTATION COMMITTEE  
Post Office Box 1236  
Conway, South Carolina 29528  
Telephone: (843) 915-5130 Fax: (843) 915-6130

Date: 11/3/25

Road name or number: 2026 FALL PAVING, (VARIOUS ROADS - SEE ATTACHED)

Length of road: TOTAL ± 49,000 ft

Is this a public road owned by the county, state or municipality: STATE AND CITY MAINTAINED ROADS

Who will do the roadwork: WORK TO BE CONTRACTED OUT  
(Will the county, state or municipality do the work or contract it out)

Number of homes on road: VARIES - SEE ATTACHED

Is this a dead end road: VARIES - SEE ATTACHED

Is this a school bus route: VARIES - SEE ATTACHED

Has the required amount of right of way been dedicated to the County: YES

Number of accidents that have occurred on this road recently: VARIES - SEE ATTACHED



Contact person:  
Name: CITY OF NORTH MYRTLE BEACH  
Address: NORTH MYRTLE BEACH, SC 29582  
Phone #: \_\_\_\_\_ (Work)  
\_\_\_\_\_ (Home)  
\_\_\_\_\_ (Cell)

Type of improvement requested:  
 Coquina     Pave     Resurface     Drainage     Other

Comments: 2026 FALL PAVING - RESURFACING EXISTING ROADS  
FUNDING REQUEST IS FOR 75% OF ESTIMATED PROJECT BUDGET  
\$ 2,066,845 X 0.75 = \$1,550,134.75


STREET NAME	LOCATION	DEAD END	WIDTH	LENGTH	SF	ROAD #	SY	STRUCTURES	ZYR ACCIDENT	SCHOOL BUS ROUTE	Tons	Estimate
20TH AVE S	CRESCENT BEACH	NO	24	1416	33984	NMB 207	3776	TRAILER PARK/ OFFICE BLDG/25 HOUSES	4	YES	236.0	\$55,460
SEASIDE DR	OLD GROVE	NO	24	3523	84552	SC 1137	9394.67	74 HOUSES	0	YES	587.2	\$137,984
30TH AVE N	CHERRY GROVE	YES	20	1452	29040	NMB 918	3226.67	1 MULTI UNIT/ 36 HOUSES	0	YES	201.7	\$47,392
FALCON LANDING CIR	BAREFOOT	YES	24	400	9600	NMB 809	1066.67	12 HOUSES	0	NO	66.7	\$15,667
BRIDLEWOOD RD	BAREFOOT	NO	24	1250	30000	NMB 818	3333.33	31 HOUSES	0	NO	208.3	\$48,958
JAMES ISLAND AVE	CHARLESTON LANDING	NO	25	4739	118475	NMB 477	13163.89	50 HOUSES	3	YES	822.7	\$193,345
ST CHARLES RD	OCEAN DR	NO	20	1329	26580	SC 870	2953.33	16 HOUSES	2	NO	184.6	\$43,377
23RD AVE S	CRESCENT BEACH	NO	20	1624	32480	NMB 210	3608.89	6 COMMERCIAL/6 MULTI UNIT/36 HOUSES	3	YES	225.6	\$53,006
GREENHAVEN DR	BAREFOOT	YES	29	608	17632	NMB 841	1959.11	18 HOUSES	0	NO	122.4	\$28,774
S OCEAN BLVD	WINDY HILL	NO	36	5750	207000	NMB 899	23000	54 MULTI UNIT/ 25 HOUSES	3	YES	1437.5	\$337,813
HARBOR POINTE DR	BAREFOOT	NO	55	880	48400	NMB 828	5377.78	1 HIGH RISE/ 3 OFFICE	1	YES	336.1	\$78,986
PAINTED TREE LN	CHERRY GROVE COTTAGES	YES	22	621	13662	NMB 858	1518	15 HOUSES	0	NO	94.9	\$22,296
RIDGE ST	OLD GROVE	NO	20	1563	31260	NMB 943	3473.33	40 HOUSES	0	NO	217.1	\$51,015
MOSSY OAKS DR	BAREFOOT	YES	24	1500	36000	NMB 819	4000	42 HOUSES	0	NO	250.0	\$58,750
13TH AVE S	OCEAN DR	NO	22	1874	41228	SC 1265	4580.89	4 COMMERCIAL/1 MULTI UNIT/30 HOUSES	13	YES	286.3	\$67,282
OLD HWY 17	OCEAN DR	NO	25	4437	110925	SC 865	12325	13 COMMERCIAL/ 0 HOUSES	26	YES	770.3	\$181,023
WATERS EDGE CT	BAREFOOT	YES	26	790	20540	NMB 825	2282.22	11 HOUSES	0	NO	142.6	\$33,520
WAX MYRTLE CT	BAREFOOT	YES	28	219	6132	NMB 839	681.33	8 HOUSES	0	NO	42.6	\$10,007
VIA PALMA DR	BAREFOOT	NO	25	2700	67500	NMB 935	7500	69 HOUSES	1	YES	468.8	\$110,156
PLANTERS GROVE LN	CHERRY GROVE COTTAGES	NO	22	543	11946	NMB 857	1327.33	11 HOUSES	0	NO	83.0	\$19,495
THICK BRANCH RD	BAREFOOT	NO	24	550	13200	NMB 820	1466.67	6 HOUSES	0	NO	91.7	\$21,542
CREEKFRONT RD	OLD GROVE	YES	24	250	6000	NMB 445	666.67	7 HOUSES	0	NO	41.7	\$9,792
MIRABEL CT	BAREFOOT	YES	22	670	14740	NMB 934	1637.78	15 HOUSES	0	NO	102.4	\$24,055
BRIDGE VIEW CT	BAREFOOT	YES	27	408	11016	NMB 824	1224	3 HIGH RISES	6	NO	76.5	\$17,978
VIA VERDE DR	BAREFOOT	NO	25	820	20500	NMB 936	2277.78	17 HOUSES	1	NO	142.4	\$33,455
MARSH CREEK DR	BAREFOOT	YES	24	328	7872	NMB 822	874.67	4 HOUSES	0	NO	54.7	\$12,847
25TH AVE N	CHERRY GROVE	YES	20	1450	29000	NMB 927	3222.22	34 HOUSES	1	YES	201.4	\$47,326
WHITE OLEANDER CT	BAREFOOT	YES	29	304	8816	NMB 833	979.56	13 HOUSES	0	NO	61.2	\$14,387
CHESTNUT ST	OLD GROVE	YES	24	165	3960	NMB 444	440	NONE	1	NO	27.5	\$6,463
ASH ST	OCEAN DR	NO	20	911	18220	SC 1251	2024.44	2 MULTI UNIT/1 RESTAURANT/8 HOUSES	4	YES	126.5	\$29,734
48TH AVE N	CHERRY GROVE	YES	20	1150	23000	NMB 913	2555.56	29 HOUSES	0	YES	159.7	\$37,535
GROVECREST CIR	BAREFOOT	NO	30	1834	55020	NMB 844	6113.33	98 HOUSES	1	NO	382.1	\$89,790
37TH AVE N	CHERRY GROVE	YES	20	149	2980	NMB 413	331.11	6 HOUSES	0	NO	20.7	\$4,863
PLUMBRIDGE LN	CHERRY GROVE COTTAGES	NO	22	346	7612	NMB 856	845.78	13 HOUSES	0	NO	52.9	\$12,422
WEATHERWOOD DR	BAREFOOT	YES	28	2415	67620	NMB 842	7513.33	61 HOUSES	1	YES	469.6	\$110,352
				48968							Total	\$2,066,845

**2026 FALL PAVING IMPROVEMENTS  
CITY OF NORTH MYRTLE BEACH  
(NORTH)**

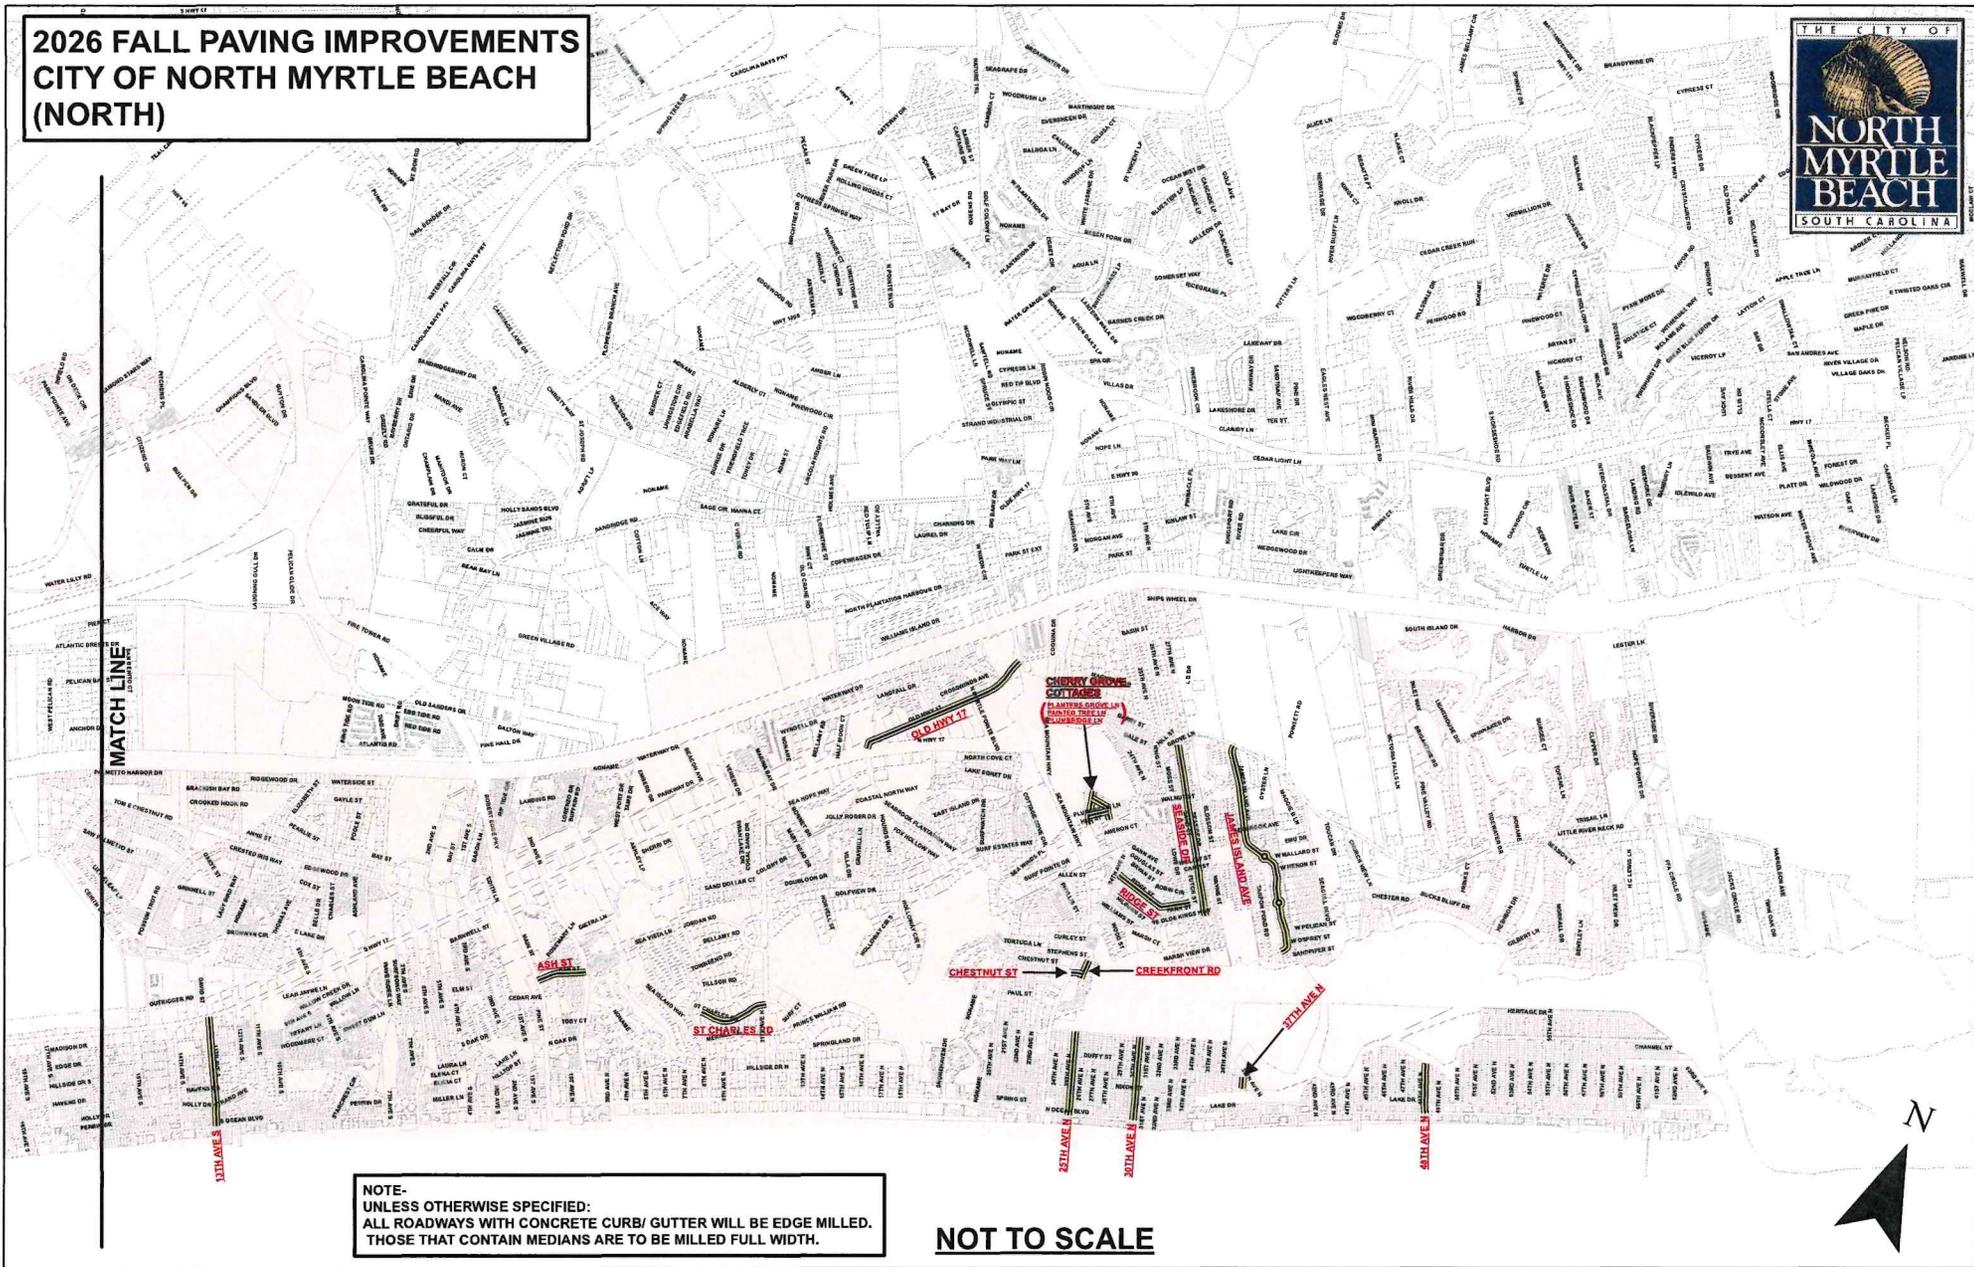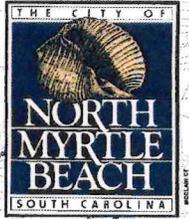


**NOTE-**  
UNLESS OTHERWISE SPECIFIED:  
ALL ROADWAYS WITH CONCRETE CURB/ GUTTER WILL BE EDGE MILLED.  
THOSE THAT CONTAIN MEDIANS ARE TO BE MILLED FULL WIDTH.

**NOT TO SCALE**

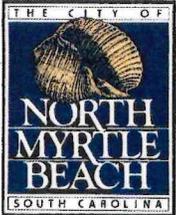

# 2026 FALL PAVING IMPROVEMENTS CITY OF NORTH MYRTLE BEACH (SOUTH)

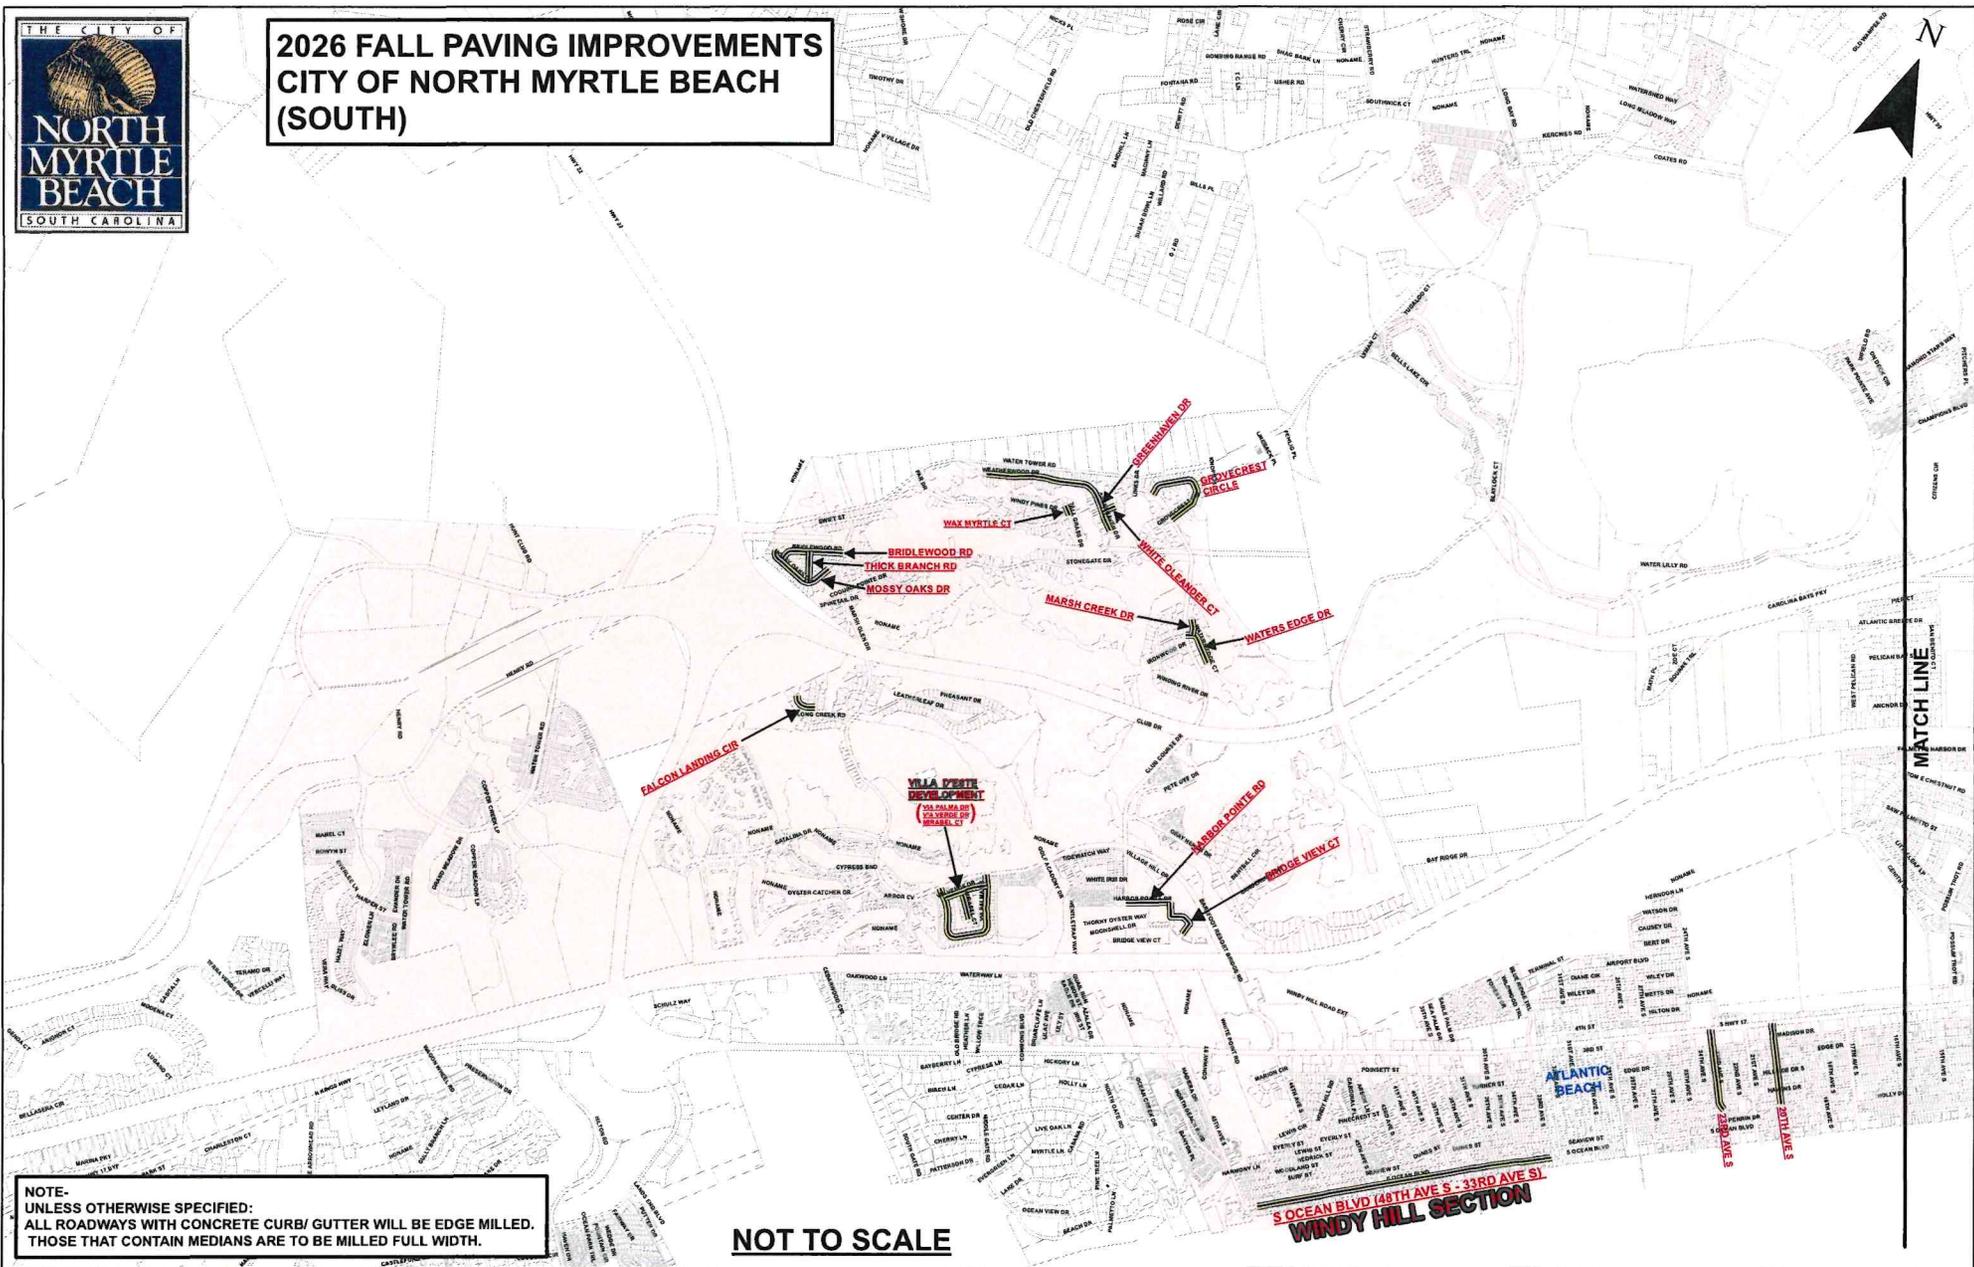

NOTE-  
UNLESS OTHERWISE SPECIFIED:  
ALL ROADWAYS WITH CONCRETE CURB/ GUTTER WILL BE EDGE MILLED.  
THOSE THAT CONTAIN MEDIANS ARE TO BE MILLED FULL WIDTH.

NOT TO SCALE

S OCEAN BLVD (48TH AVE S - 33RD AVE S)  
WINDY HILL SECTION