

REQUEST FOR CITY COUNCIL CONSIDERATION

Meeting Date: March 20, 2023

Agenda Item: 5E	Prepared by: L. Suzanne Pritchard, PLA, AICP, CFM
Agenda Section: Consent: Ordinance. Second Reading	Date: March 14, 2023
Subject: Petition for annexation and zoning designation for 0.24 Acres on Cashmere Lane [Z-23-4]	Division: Planning and Development

Background:

In 2006, the City of North Myrtle Beach City Council approved a resolution allowing the City Manager to enter into a pre-annexation agreement with LC Barnaba Construction, Inc. regarding Lot O of the Belle Edge Subdivision. This pre-annexation agreement allowed the residents of this property to connect to the water and/or sewer system of the City of North Myrtle Beach even though the property was not contiguous to the City’s corporate boundary and was not eligible for annexation at that time. In exchange for allowing connection to the City’s utilities, restrictive covenants were executed and recorded for this property allowing the property to be considered for annexation into the City of North Myrtle Beach once it was contiguous. Lot O was subdivided into five lots in a plat recorded on October 5, 2006, but the restrictive covenants run with all parcels that were included in the original Lot O. On October 4, 2021, City Council approved the annexation and zoning of the property immediately adjacent to Lot O on the north. At this time, the subject parcel became contiguous to the City’s corporate boundary and eligible for annexation.

Existing Conditions:

The subject property area is contiguous to the corporate boundary of the City of North Myrtle Beach and is zoned Single-Family 6 (SF6) under Horry County jurisdiction. Located on Cashmere Lane off Cenith Drive, the parcel contains a single-family home. Surrounding parcels within City limits are zoned Single-Family Residential Low-Density (R-1); adjacent unincorporated county parcels are zoned SF6. Upon annexation, the parcel would be designated R-1 as per Exhibit A: Zoning Map Z-23-4, prepared by the City of North Myrtle Beach Planning and Development Department depicting the annexation boundary. A proposed ordinance has been attached for Council’s review.

Proposed R-1 Zoning:

		Single-family Dwelling	Churches	Other Permitted Uses
Minimum Site Area		10,000 SF	1 Acres	10,000 SF
Minimum Lot Width		80 feet	NA	NA
Minimum Yards:	Front	25 feet	25 feet	25 feet
	Side	10 feet ¹	25 feet	10 feet
	Rear	20 feet	25 feet	25 feet
Maximum Impervious Surface Ratio		40%	60%	40%
Maximum Height of Structures		35 feet (15 feet for Accessory Buildings)	45 feet	45 feet

Notes: ¹ A five-foot side yard setback shall be required for substandard lots of record.

Planning Commission Action:

The Planning Commission conducted a public hearing on February 21, 2023 and voted to recommend approval of the annexation and zoning designation, citing “A,” where necessary to implement the Comprehensive Plan. There was no public comment.

Recommended Action:

Approve or deny the proposed ordinance on second reading

Reviewed by Division Head

Reviewed by City Manager

Reviewed by City Attorney

Council Action:

Motion By _____ 2nd By _____ To _____

ORDINANCE

**AN ORDINANCE OF THE CITY OF NORTH MYRTLE BEACH
ANNEXING 0.24 ACRES IDENTIFIED AS PIN 357-07-01-0010.**

WHEREAS, the property owner has entered into a pre-annexation agreement with the City of North Myrtle Beach through restrictive deed covenant until such time as it becomes contiguous, the 0.24 acres consisting of the following parcel PIN 357-07-01-0010 as referenced on Exhibit A: Zoning Map Z-23-4, prepared by the City of North Myrtle Beach Planning and Development Department depicting the annexation boundary, which is attached hereto and incorporated herein by reference; and

WHEREAS, the referenced property is now contiguous; and

WHEREAS, the North Myrtle Beach Planning Commission has provided the required public notice of this request and has held all necessary public hearings in accordance with applicable State Statutes and City Ordinances; and

WHEREAS, the City Council has received a report from the Planning Commission recommending the subject property be zoned Single-Family Residential Low-Density (R-1) upon annexation.

NOW, THEREFORE, BE IT ORDAINED by the Mayor and Council of the City of North Myrtle Beach, South Carolina, in Council duly assembled:

Section 1. Annexation. That parcel identified by PIN 357-07-01-0010 (the “Annexed Parcel”), consisting of approximately 0.24 acres and depicted on Exhibit A, and all contiguous portions of all public rights-of-way, streets, and highways are hereby annexed pursuant to Sections 5-3-150 and 5-3-240 of the Code of Laws of South Carolina, 1976, as amended.

Section 2. Zoning Designation. The Annexed Parcels are hereby designated and zoned as Single-Family Residential Low-Density (R-1).

DONE, RATIFIED AND PASSED, THIS _____ DAY OF _____, 2023.

ATTEST:

Mayor Marilyn Hatley

City Clerk

APPROVED AS TO FORM:

FIRST READING: 3.6.2023



SECOND READING: 3.20.2023

City Attorney

REVIEWED:

ORDINANCE: 23-33

City Manager

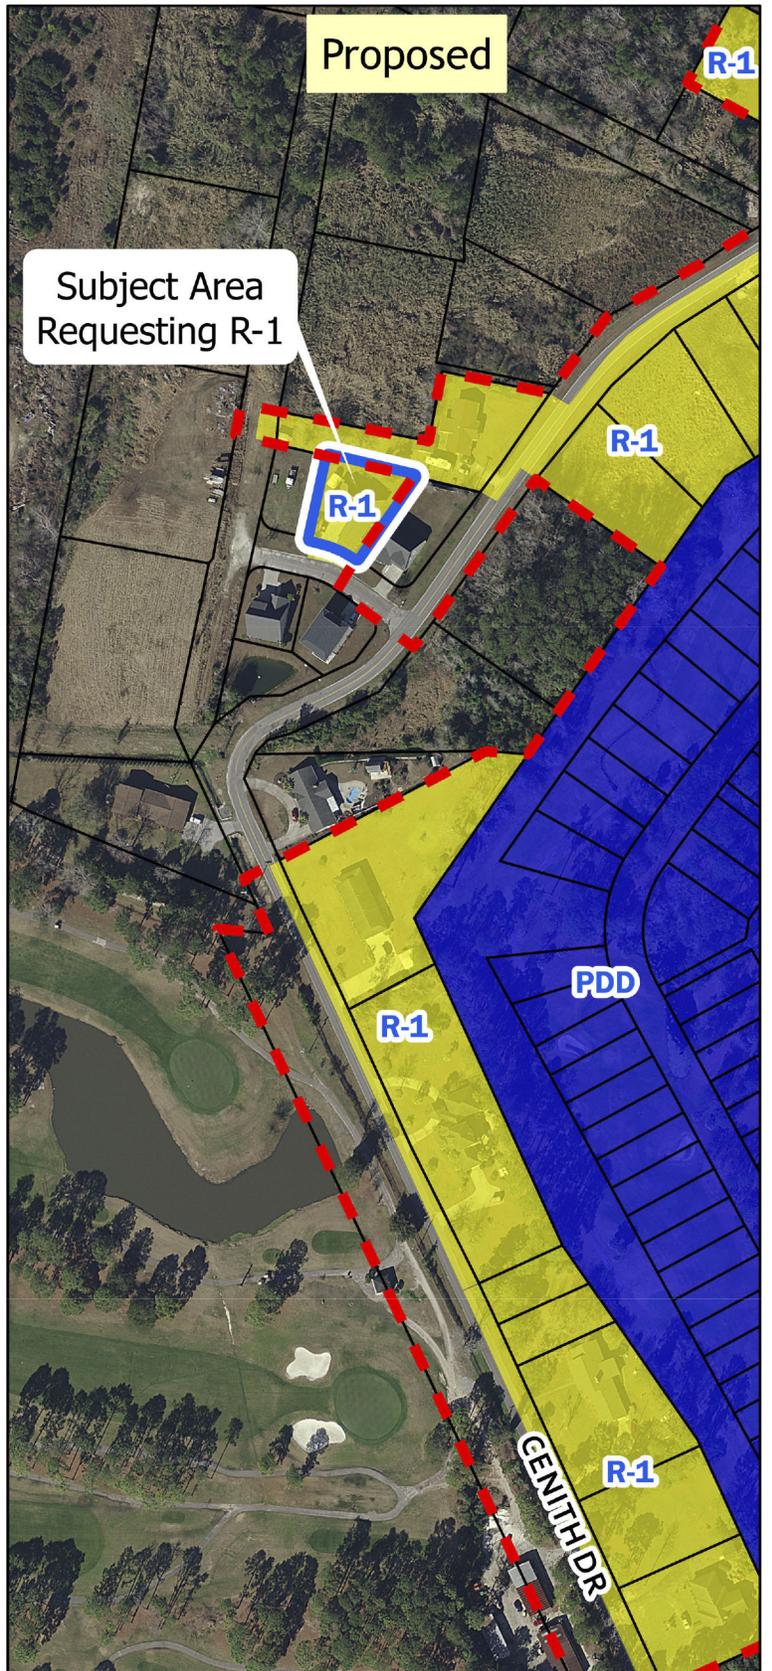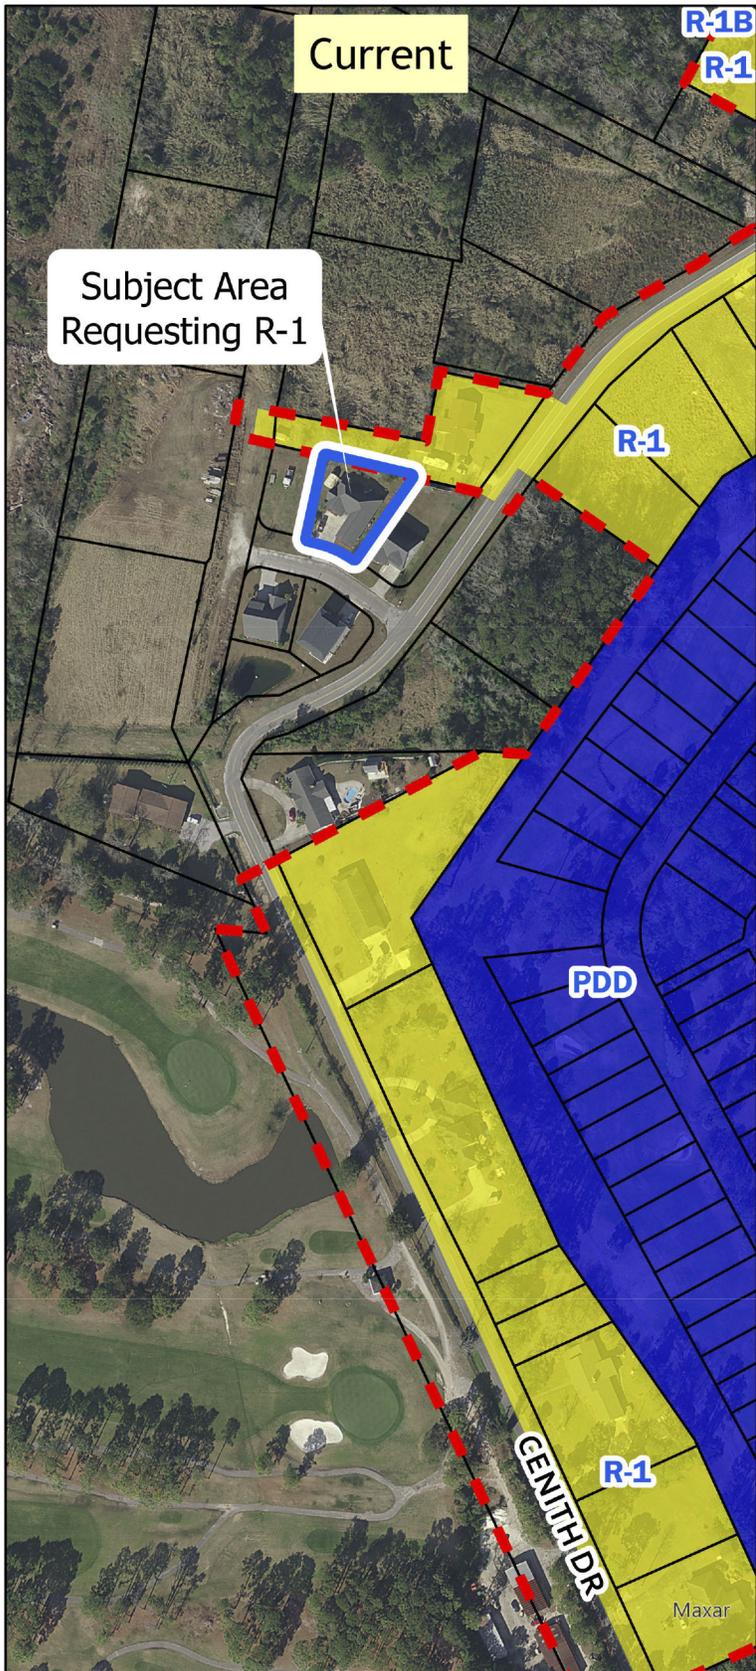

-  Subject Area
-  North Myrtle Beach City Limit

Legend

- Zoning District
-  PDD
 -  R-1

 R-1B



Exhibit A: Zoning Map Z-23-4

6C. ANNEXATION & ZONING DESIGNATION Z-23-4: Pursuant to a recorded pre-annexation agreement, City staff has begun the process to annex lands on Cashmere Lane totaling approximately 0.24 acres and identified by PIN 357-07-01-0010. The lot is currently unincorporated and zoned Single-Family Residential 6 (SF6) by Horry County. The petition also reflects the requested City of North Myrtle Beach zoning district of Single-Family Residential Low-Density (R-1) and will be heard concurrently.

History and Background:

In 2006, the City of North Myrtle Beach City Council approved a resolution allowing the City Manager to enter into a pre-annexation agreement with LC Barnaba Construction, Inc. regarding Lot O of the Belle Edge Subdivision (TMS 143-12-01-019). This pre-annexation agreement allowed the residents of this property to connect to the water and/or sewer system of the City of North Myrtle Beach even though the property was not contiguous to the City’s corporate boundary and was not eligible for annexation at that time. In exchange for allowing connection to the City’s utilities, restrictive covenants were executed and recorded for this property allowing the property to be considered for annexation into the City of North Myrtle Beach once it was contiguous. Lot O was subdivided into five lots in a plat recorded on October 5, 2006, but the restrictive covenants run with all parcels that were included in the original lot O. On October 4, 2021, City Council approved the annexation and zoning of the property immediately adjacent to the subject property on the north. At this time, the subject parcel became contiguous to the City’s corporate boundary and eligible for annexation.

Existing Conditions and Surrounding Land Uses:

The subject property area is contiguous to the corporate boundary of the City of North Myrtle Beach and is zoned SF6 under Horry County jurisdiction. Located on Cashmere Lane, the parcel contains a single-family home. Surrounding parcels within City limits are zoned R-1; adjacent unincorporated county parcels are zoned SF6.

Proposed R-1 Zoning:

		Single-family Dwelling	Churches	Other Permitted Uses
Minimum Site Area		10,000 SF	1 Acres	10,000 SF
Minimum Lot Width		80 feet	NA	NA
Minimum Yards:	Front	25 feet	25 feet	25 feet
	Side	10 feet ¹	25 feet	10 feet
	Rear	20 feet	25 feet	25 feet
Maximum Impervious Surface Ratio		40%	60%	40%
Maximum Height of Structures		35 feet (15 feet for Accessory Buildings)	45 feet	45 feet

Notes: ¹ A five-foot side yard setback shall be required for substandard lots of record.

Planning Commission Action:

As per the Zoning Ordinance Section 23-4, *Amendments*, the Planning Commission shall prepare a report and make recommendations on any proposed amendment to the North Myrtle Beach Zoning Ordinance, including the Zoning Map, stating its findings and its evaluation of the request. In making its report, the Commission shall consider the following factors:

- a) The relationship of the request to the Comprehensive Plan:

The Future Land Use map contained in the 2018 Comprehensive Plan recommends Residential Suburban as a land use class for the subject area. The principal permitted uses noted in the compliance index include primarily single-family lots, small farms and farm related uses such as produce stands, and mobile homes on individual lots. The recommended primary zoning district is R-1; R-1A and R-1B are the secondary zoning district alternatives.

The proposed zoning designation, R-1 (Single-Family Residential Low-Density), is a recommended zoning district within the Compliance Index for the subject property.

- b) Whether the request violates or supports the Plan:

Chapter 5, "The Way We Grow," of the 2018 Comprehensive Plan identifies the Residential Suburban future land use classification as follows: The purpose of this classification is to define, protect, and provide low density, single-family detached housing areas where designated, and to prohibit any development that would compromise existing residential characteristics. In addition, these areas are intended to provide for in-fill and expansion of existing neighborhoods and subdivisions. Standards and densities for these areas are designated to reflect existing conditions. This area is also intended to allow incorporation of property west of the waterway at densities typical of inland development. Primarily single-family lots, small farms and farm related uses such as produce stands, and mobile homes on individual lots, excluding large mobile home parks, are compatible uses here. This category allows up to five dwelling units per acre (du/acre).

The proposed R-1 zoning is consistent with the Residential Suburban land use classification found in the 2018 Comprehensive Plan.

- c) Whether the uses permitted by the proposed change would be appropriate in the area concerned:

The purpose of the R-1 zoning district is, "To preserve and protect the character of existing neighborhoods and subdivisions, and to prohibit any uses which would compromise or alter existing conditions and uses. Also, these districts are intended to encourage residential infilling and expansion of existing neighborhoods and subdivisions. Development land uses permitted in each are designed to reflect existing conditions and enhance the prospects of 'lie development. '"

The uses permitted in the R-1 district would be appropriate in the area.

- d) Whether adequate public-school facilities, roads and other public services exist or can be provided to serve the needs of the development likely to take place because of such change, and the consequence of such change:

Current public rights-of-way serve this area; access is subject to City encroachment permit approval.

- e) Whether the proposed change is in accord with any existing or proposed plans for providing public water supply and sanitary sewer to the area:

Water and sewer services are available to the parcel.

As a matter of policy, no request to change the text of the ordinance or the map shall be acted upon favorably, except:

- (a) Where necessary to implement the comprehensive plan, or
- (b) To correct an original mistake or manifest error in the regulations or map, or
- (c) To recognize substantial change or changing conditions or circumstances in a particular locality, or
- (d) To recognize changes in technology, the style of living, or manner of doing business.

This petition for annexation and zoning designation is presented to the Planning Commission for a recommendation that will be forwarded to City Council at their next meeting scheduled for March 6, 2023. Should the Planning Commission desire to forward a positive recommendation to City Council, one of the reasons should be included in the report.

Staff Review:

Planning and Development, Planning Division

The Planning Division has no issue with the proposed petition for annexation and zoning.

Planning and Development, Zoning Division

The Zoning Administrator has no issue with the proposed petition for annexation and zoning.

Public Works

The City Engineer has no issue with the proposed petition for annexation and zoning.

Public Safety

The Fire Marshall has no issue with the proposed petition for annexation and zoning.

Planning Commission Action:

The Planning Commission may recommend approval, recommend approval with modifications and/or conditions; or recommend denial of the proposal, as submitted.

Alternative Motions

- 1) I move that the Planning Commission recommend approval of the annexation and zoning petition [Z-23-4] as submitted.


OR

- 2) I move that the Planning Commission recommend denial of the annexation and zoning petition [Z-23-4] as submitted.

OR

- 3) I move (an alternate motion).

FILE NUMBER:	Z-23-4
Complete Submittal Date:	January 27, 2023

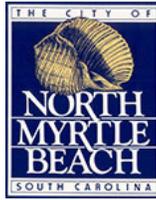

Notice Published:	February 2, 2023
Planning Commission:	February 21, 2023
First Reading:	March 6, 2023
Second Reading:	March 20, 2023

City of North Myrtle Beach, SC

Petition for Annexation & Zoning

GENERAL INFORMATION

Date of Request: January 27, 2023	Property PIN(S): 35707010010
Property Owner(s): DANNY L WALLEN	Type of Zoning Map Amendment: Petition for Annexation and Zoning
Address or Location: 104 Cashmere Lane	Project Contact: Suzanne Pritchard
Contact Phone Number: 8432805572	Contact Email Address: lspritchard@nmb.us
Current County Zoning: SF6	Proposed Zoning: R-1
Total Area of Property: 0.236 Acres	Approximate Population of Area to be Annexed: 2

RECORDED COVENANT INFORMATION

I hereby certify that the tract(s) or parcel(s) of land to which this approval request pertains is not restricted by any recorded covenant that is contrary to, conflicts with,
 or prohibits the activity for which approval is sought, as provided in South Carolina Code of Laws (§ 6-29-1145).
Applicant's E-signature: Suzanne Pritchard

This form complies with a state law that took effect on July 1, 2007 (S.C. Code § 6-29-1145) that requires all planning agencies to inquire in an application for a permit if the parcel of land is restricted by a recorded covenant that is contrary to, conflicts with, or prohibits the permitted activity. If such a covenant exists, the agency shall not issue the permit until written confirmation of its release is received. The release must be through the action of an appropriate legal authority.

903801

STATE OF SOUTH CAROLINA
COUNTY OF HORRY

FILED
HORRY COUNTY, S.C.
2006 JUN 26 PM 1:51

RESTRICTIVE COVENANTS

BALLERY V. SKIPPER
REGISTRAR OF DEEDS

KNOW ALL MEN BY THESE PRESENTS, that L.C. Barnaba Construction, Inc. seeks permission to connect to the water and/or sewer system of the City of North Myrtle Beach. The Grantor owns that certain piece, parcel, or tract of land situate, lying and being Lot "O" in the Belle Edge Subdivision, containing 1.49 acres outside the corporate limits of the City of North Myrtle Beach. The property is also known as Horry County TMS # 143-12-01-019.

It is understood and agreed that as a condition for connecting to the water and/or sewer system, the Grantor, by executing this Restrictive Covenant, is petitioning for annexation of the above described property into the City of North Myrtle Beach. If and when the above described property becomes contiguous to the corporate limits of the City, then the above described property shall be considered for annexation by the City Council of the City of North Myrtle Beach. Final annexation of the above described property rests upon an affirmative vote of a majority of the governing body of the City of North Myrtle Beach.

It is further understood and agreed that should the Grantor, its successors and assigns, withdraw this Restrictive Covenant, the City of North Myrtle Beach may immediately stop providing water and/or sewer services to the above described property, as well as institute legal action for non-performance.

This restrictive covenant shall run with the land. All rights, powers and privileges hereby granted to the City of North Myrtle Beach shall pass to its successors and assigns, and shall be binding upon Grantor, its successors and assigns. It is hereby agreed that the conditions of this agreement, and this agreement itself, is a restriction and covenant on the title to the within named property and binding upon the Grantor, its successors and assigns.

DEED
3119 1310

1310
g

TMS Number correct 1431201101

Prepared By and Return to:
Murray Law Offices, P. A.
3775 Sea Mountain Highway
Little River, SC 29566
Telephone: (843)399-9000 Fax:(843)399-9003
File No.: 10-4646DW

(Please do not write above this line -- Reserved for Register of Deeds Office)

STATE OF SOUTH CAROLINA)
)
COUNTY OF HORRY)

WARRANTY DEED

KNOW ALL MEN BY THESE PRESENTS, that UP SEVEN, LLC, subject to the Exceptions contained herein below, in the State aforesaid, for and in consideration of the sum of TWO HUNDRED TWENTY THOUSAND DOLLARS 00/100 (\$220,000.00), unto it paid by GWENDOLYNN MCGINN AND DANNY L. WALLEN, in the State aforesaid, the receipt whereof is hereby acknowledged, has granted, bargained, sold and released and by these presents does grant, bargain, sell, and release unto the said Gwendolynn McGinn and Danny L. Wallen, **as joint tenants with right of survivorship and not as tenancy in common**, their heirs and assigns, forever, in fee simple, together with every contingent remainder and right of reversion, the following described property, to wit:

ALL AND SINGULAR, all that certain piece, parcel or lot of land, situate, lying and being near Crescent Beach, Little River Township, Horry County, South Carolina, being further described as Lot 2, located in Stone Ridge Subdivision, as shown on that certain plat prepared for L.C. Barnaba Construction, Inc. on August 4, 2006 by Robert A. Warner and Assoc. Inc. and recorded in Plat Book 217 at Page 185 in the Office of the Register of Deeds for Horry County, South Carolina, said plat being a part and parcel hereof by reference hereto.

Subject to those certain restrictive covenants recorded in Deed Book 383 at Page 84, and as amended, Office of the ROD for Horry County, South Carolina.

THIS BEING the identical property conveyed to Up Seven, LLC from Tropical Dream Home Builders, LLC, a South Carolina Limited Liability Company, by Deed dated September 25, 2009, and recorded on October 1, 2009, in Book 3423, Page 1298, Office of the Register of Deeds of Horry County, South Carolina.

Tax Map #: 143-12-01-101

Property Address: 104 Cashmere Lane, North Myrtle Beach, SC 29582

Grantee(s) Address: 1904 Edge Drive, North Myrtle Beach, SC 29582

THIS CONVEYANCE IS MADE SUBJECT TO all covenants, restrictions, easements, rights-of-ways and all governmental statutes, ordinances, rules and regulations, of record and otherwise affecting the property, herein referred to as "Exceptions".


TOGETHER with, subject to the above Exceptions, all and singular, the rights, members, hereditaments and appurtenances to the said premises belonging or in anywise incident or appertaining.


TO HAVE AND TO HOLD, subject to the above Exceptions, all and singular the premises before mentioned unto the said Gwendolynn McGinn and Danny L. Wallen, as **joint tenants with right of survivorship and not as tenancy in common**, their heirs and assigns, forever, in fee simple, together with every contingent remainder and right of reversion.

AND Grantor does hereby bind itself and its successors and assigns, to warrant and forever defend all and singular the said premises, subject to the above Exceptions, unto the said Gwendolynn McGinn and Danny L. Wallen, as **joint tenants with right of survivorship and not as tenancy in common**, their heirs and assigns, forever, in fee simple, together with every contingent remainder and right of reversion against the Grantor's successors and against every person whomsoever lawfully claiming, or to claim, the same or any part thereof.


IN WITNESS WHEREOF the undersigned Hand and Seal this 31st day of August, 2010.

SIGNED, SEALED AND DELIVERED
IN THE PRESENCE OF:

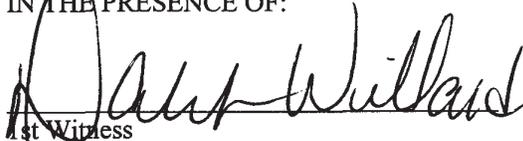
1st Witness

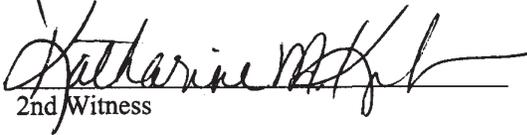
2nd Witness

UP SEVEN, LLC

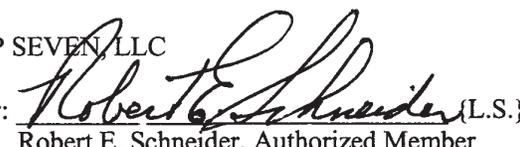
By:  (L.S.)
Robert E. Schneider, Authorized Member

STATE OF SOUTH CAROLINA)
)
COUNTY OF HORRY)


PROBATE

PERSONALLY appeared before me the undersigned witness and made oath that (s)he was present and saw the within Bob Schneider, Authorized Member, the authorized representative of Up Seven, LLC, sign, seal, and as act and deed, deliver the within Warranty Deed; that deponent with the other witness whose name is subscribed above, witnessed the execution thereof.

SWORN to before me this
31st day of August, 2010.

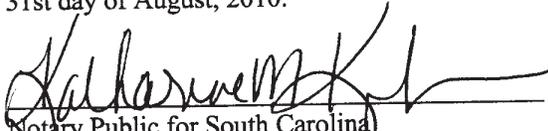

Notary Public for South Carolina
My Commission Expires: 9-25-13

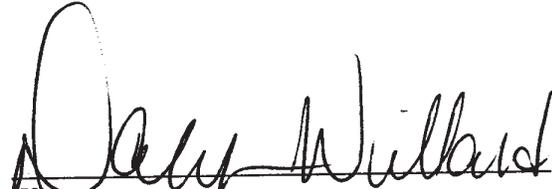

Witness

(SEAL)

File # 10-4646DW

Official Seal
Notary Public South Carolina
Katharine M. Keaton
My Commission Expires 9-25-13

AFFIDAVIT FOR TAXABLE OR EXEMPT TRANSFERS

STATE OF SOUTH CAROLINA)
)
COUNTY OF HORRY)

PERSONALLY appeared before me the undersigned, who being duly sworn, deposes and states:

1. The Corporation have read the information on the back of this affidavit and the corporation understand such information.
2. The property being transferred is located at **104 Cashmere Lane, North Myrtle Beach, SC 29582**, bearing Horry County Tax Map Number 143-12-01-101, and was transferred by **Up Seven, LLC to Gwendolynn McGinn and Danny L. Wallen on August 31, 2010.**
3. Check one of the following: The deed is
 - (a) subject to the deed recording fee as a transfer for consideration paid or to be paid in money or money's worth.
 - (b) _____ subject to the deed recording fee as a transfer between a corporation, a partnership, or other entity and a stockholder, partner, or owner of the entity, or is a transfer to a trust or as a distribution to a trust beneficiary.
 - (c) _____ exempt from the deed recording fee because (See Information section of affidavit):

(If exempt, please skip items 4 - 7, and go to item 8 of this affidavit.)


4. Check one of the following if either item 3(a) or item 3(b) above has been checked (See Information section of this affidavit.):
 - (a) The fee is computed on the consideration paid or to be paid in money or money's worth in the amount of \$220,000.00.
 - (b) _____ The fee is computed on the fair market value of the realty which is \$_____.
 - (c) _____ The fee is computed on the fair market value of the realty as established for property tax purposes which is \$_____.
5. Check Yes _____ or No to the following: A lien or encumbrance existed on the land, tenement, or realty before the transfer and remained on the land, tenement, or realty after the transfer. If "Yes," the amount of the outstanding balance of this lien or encumbrance is: \$_____.
6. The deed recording fee is computed as follows:

(a) _____ Place the amount listed in item 4 above here:	\$220,000.00
(b) _____ Place the amount listed in item 5 above here:	
(If no amount is listed, place zero here.)	\$ 0.00
(c) _____ Subtract Line 6(b) from Line 6(a) and place result here:	\$220,000.00
7. The deed recording fee due is based on the amount listed on Line 6(c) above and the deed recording fee due is: \$814.00.
8. As required by Code Section 12-24-70, the corporation state that the corporation am a responsible person who was connected with the transaction as: Seller.
9. The Corporation understand that a person required to furnish this affidavit who willfully furnishes a false or fraudulent affidavit is guilty of a misdemeanor and, upon conviction, must be fined not more than one thousand dollars or imprisoned no more than on year, or both.

UP SEVEN, LLC
By: Robert E. Schneider
Robert E. Schneider, Authorized Member

SUBSCRIBED and sworn to before me this 31st day of August, 2010.
Katharine M. Keaton (SEAL)
Notary Public for South Carolina
My Commission Expires: 9-25-13

Official Seal
Notary Public South Carolina
Katharine M. Keaton
My Commission Expires 9-25-13

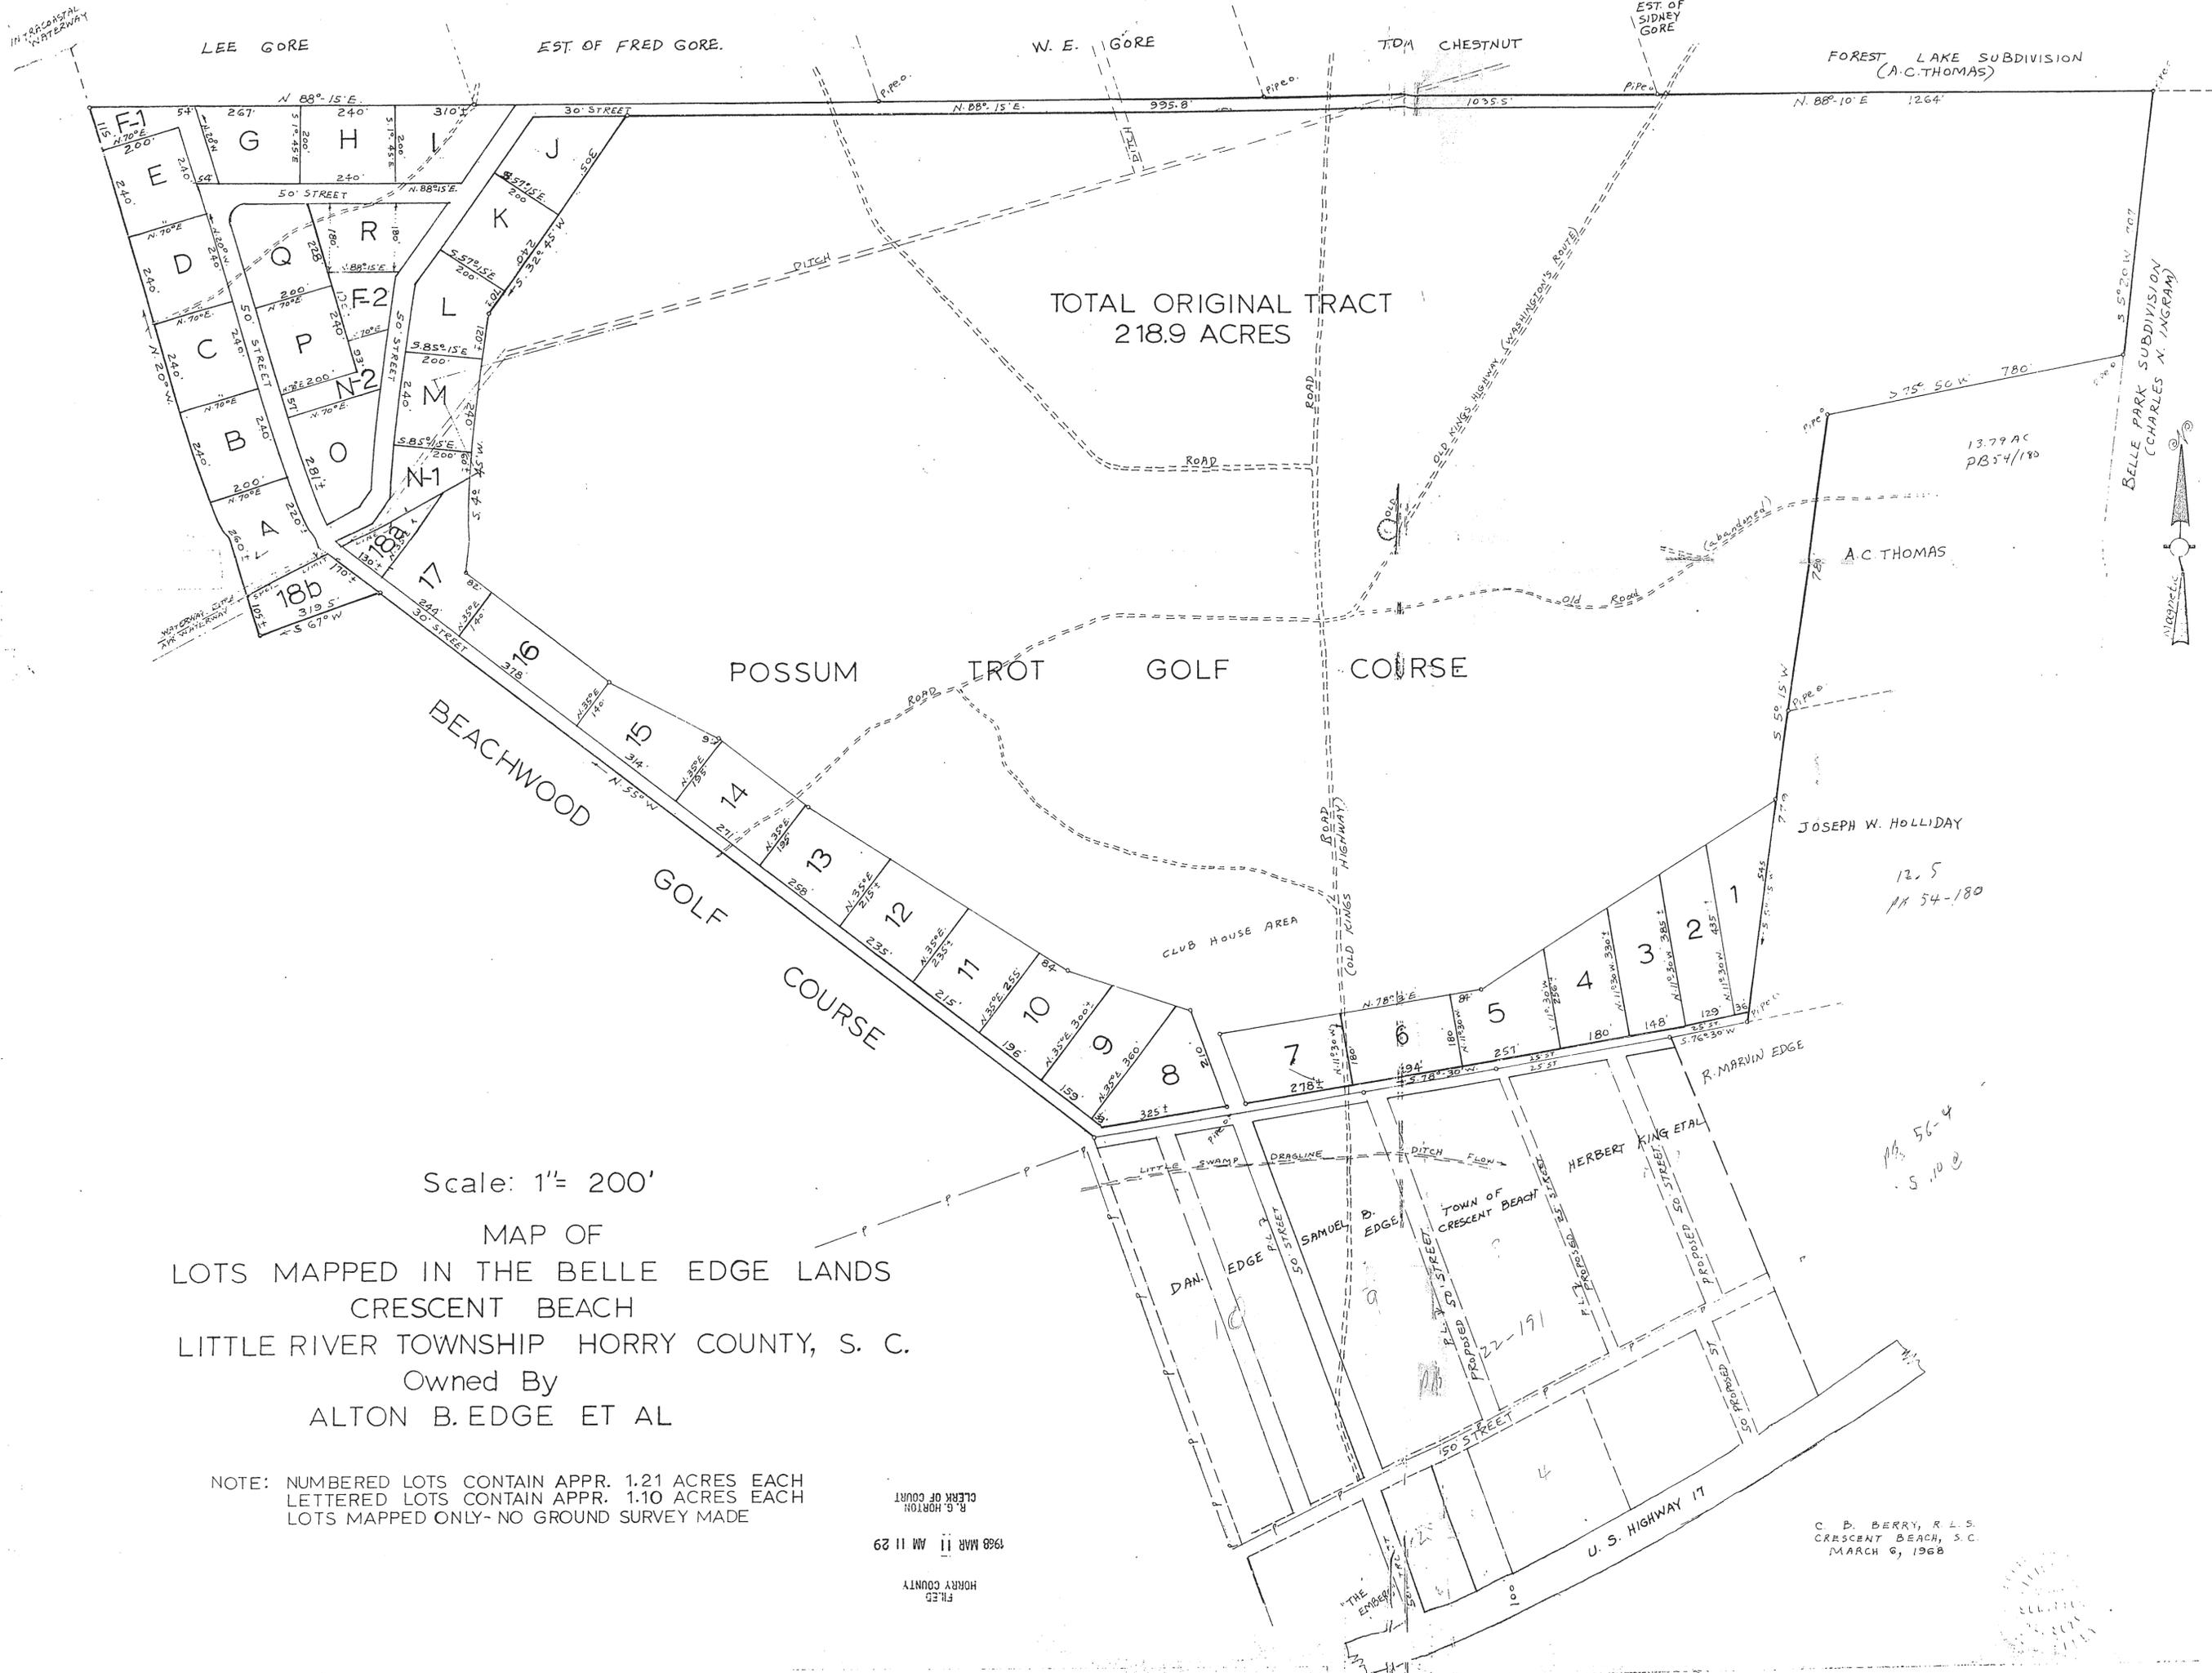

TOTAL ORIGINAL TRACT
218.9 ACRES

POSSUM TROT GOLF COURSE

BEACHWOOD GOLF COURSE

Scale: 1" = 200'

MAP OF
LOTS MAPPED IN THE BELLE EDGE LANDS
CRESCENT BEACH
LITTLE RIVER TOWNSHIP HORRY COUNTY, S. C.
Owned By
ALTON B. EDGE ET AL

NOTE: NUMBERED LOTS CONTAIN APPR. 1.21 ACRES EACH
LETTERED LOTS CONTAIN APPR. 1.10 ACRES EACH
LOTS MAPPED ONLY- NO GROUND SURVEY MADE

FR. ES
HORRY COUNTY
1968 MAR 11 AM 11 29
R. G. HORTON
CLERK OF COURT


C. B. BERRY, R. L. S.
CRESCENT BEACH, S. C.
MARCH 6, 1968

pg. 56-4
S. 10 e



13.79 AC
PB 54/180

12.5
11 54-180

BELLE PARK SUBDIVISION
(CHARLES N. INGRAM)

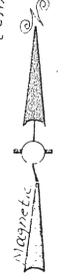

217-165

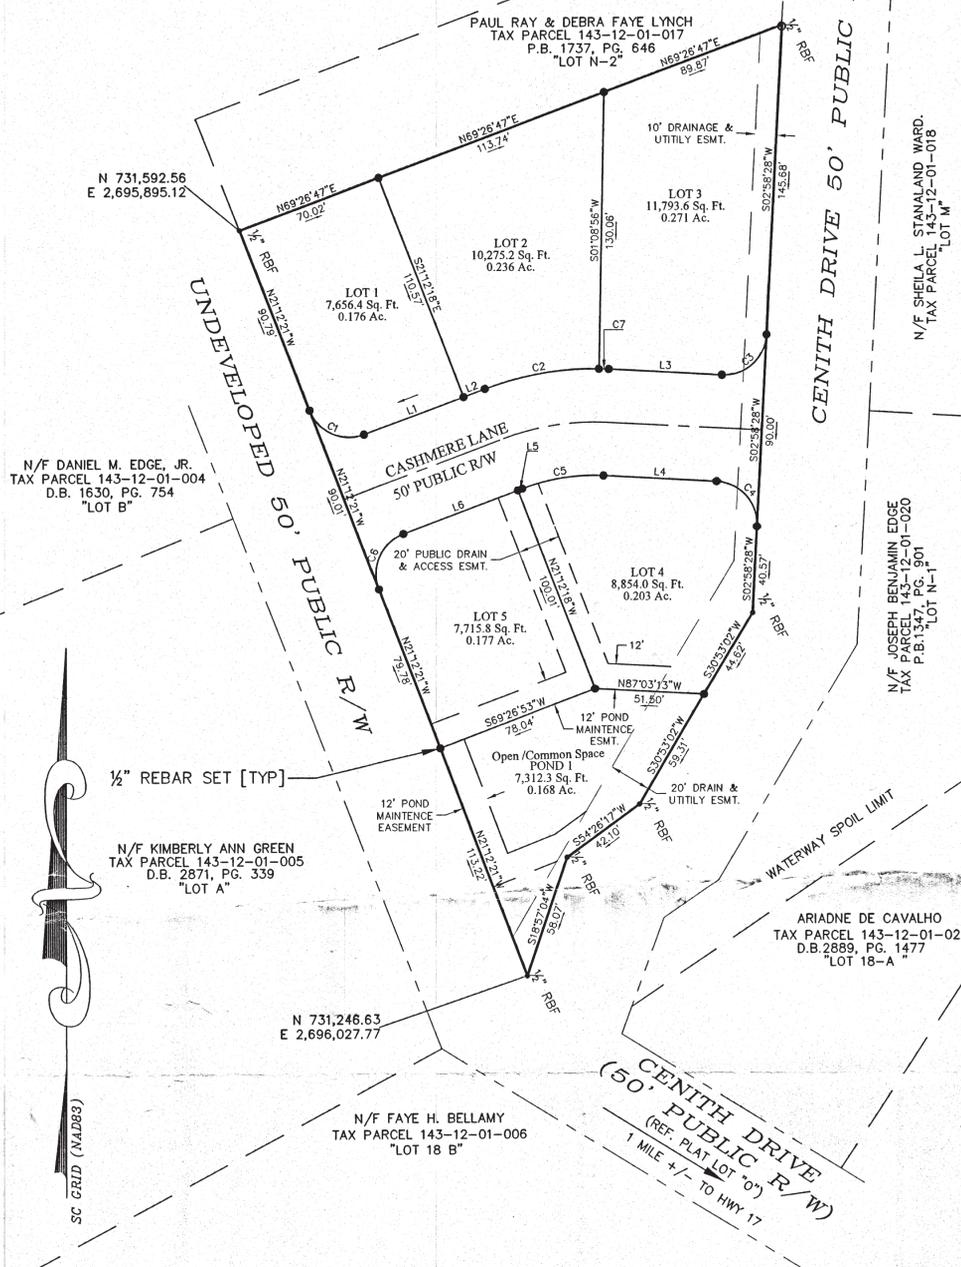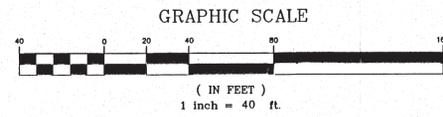

NOTES:

- 1. THIS PROPERTY IS SUBJECT TO ANY EASEMENT OR RESTRICTION OF PUBLIC RECORD.
2. THERE HAS BEEN NO DETERMINATION OF HAZARDOUS WASTE ON THIS PROPERTY.
3. 1/2" RBS SHALL BE PLACED AT ALL CORNERS UNLESS SHOWN OTHERWISE.
...
16. HOA/POA DOCUMENTS OR RESTRICTIVE COVENANTS AND EASEMENTS FOR THE DEVELOPMENT SHOWN HEREON WHERE RECORDED IN DEED BOOK ... PAGE ... ON THIS (DATE) DAY OF (MONTH), 20... IN THE OFFICE OF THE REGISTER OF DEEDS FOR HORRY COUNTY.

PROJECT DATA

- 1. THIS PROJECT IS PROPOSED FOR SINGLE RESIDENTIAL HOMES.
2. ROADS AND STORM WATER MANAGEMENT INFRASTRUCTURE SHALL BE CONSTRUCTED TO MEET OR EXCEED HORRY COUNTY STANDARDS.
3. ACCESSORY STRUCTURES WILL BE ALLOWED ON RESIDENTIAL PARCELS WITH DEVELOPER APPROVAL...
...
7. TRAFFIC SPEED SHALL BE 25 MPH.

REFERENCES:

- 1. BOUNDARY, TOPO AND AS-BUILT MAP WAS PREPARED BY ROBERT A. WARNER & ASSOCIATES, DATED: JANUARY 12, 2006.
2. REFERENCE PLAT ENTITLED "LOTS MAPPED IN THE BELLE EDGE LANDS" PREPARED FOR ALTON B. EDGE DATED MARCH 11, 1988 AND RECORDED IN THE HORRY COUNTY COURT HOUSE IN PLAT BOOK 48 PAGE 19.

FILED HORRY COUNTY, S.C. 2006 OCT -5 PM 4:52 BALLERY V. SKIPPER REGISTRAR OF DEEDS



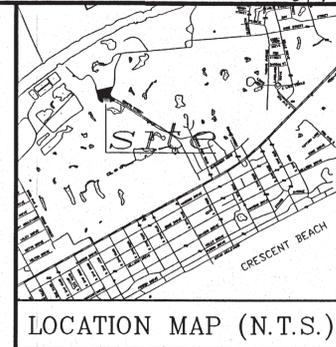


Table with 2 columns: TYPE OF DEVELOPMENT, SITE INFORMATION. Rows include TMS NO., FLOOD ZONE, TOTAL LOT AREA, etc.

REVISIONS table with columns for revision number, description, and date.

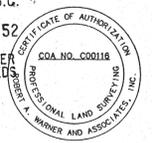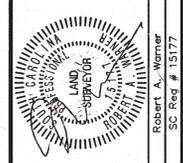

CERTIFICATE OF OWNERSHIP AND DEDICATION

We hereby certify that we are the owners of the property shown and described hereon and that we hereby adopt this plan of subdivision with my our free consent...

Signature: L. C. Barnaba Construction, Inc. Date: 9-27-06

Name: _____ Signature: _____ Date: _____
Name: _____ Signature: _____ Date: _____
Name: _____ Signature: _____ Date: _____

CERTIFICATION OF APPROVAL OF WATER LINES

I hereby certify that water lines meeting the full requirements of the city's subdivision regulations have been installed or that a guarantee of the installation of the required improvements in an amount or manner acceptable to the City of North Myrtle Beach has been received.

Signature: Kevin D. Blayton

CERTIFICATION OF APPROVAL OF SEWAGE DISPOSAL SYSTEM

I hereby certify that a sewage disposal system meeting the full requirements of the city's subdivision regulations have been installed or that a guarantee of the installation of the required improvements in an amount or manner acceptable to the City of North Myrtle Beach has been received.

Signature: Kevin D. Blayton

Approved For Recording

In compliance with Building, Flood Control, Engineering & Stormwater Planning & Zoning. Signatures and dates for various departments.

OWNER: L. C. BARNABA CONSTRUCTION, INC. 506 37TH AVE. SOUTH NORTH MYRTLE BEACH, SOUTH CAROLINA (843) 272-5898

DEVELOPER: L. C. BARNABA CONSTRUCTION, INC. 506 37TH AVE. SOUTH NORTH MYRTLE BEACH, SOUTH CAROLINA (843) 272-5898

ENGINEER: DANIEL C. ECKIS, P.E. ATALAYA ENGINEERING, LLC 10838 KINGS ROAD MYRTLE BEACH, S.C. 29572 (843) (843) 692-7025

SURVEYOR: ROBERT A. WARNER & ASSOC., INC. 726 8TH AVENUE NORTH MYRTLE BEACH, S.C. 29577 (843) 626-6662


AREA DATA :

Right of Way = 0.24 Ac.
Open Space = 0.17 Ac.
Lots = 1.06 Ac.
TOTAL AREA = 1.47 Ac.



LINE TABLE with columns: LINE, LENGTH, BEARING. Rows L1 through L6.

CURVE TABLE with columns: CURVE, LENGTH, RADIUS, BEARING, CHORD. Rows C1 through C7.

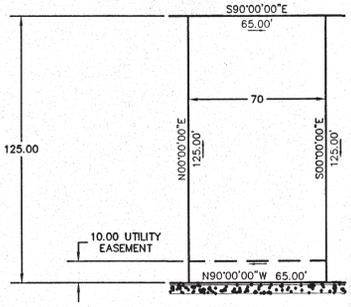

TYPICAL LOT DETAIL

CERTIFICATE OF ACCURACY

I hereby state that to the best of my knowledge, information and belief, the survey shown hereon was made in accordance with the requirements of the "Minimum Standards Manual for the Practice of Land Surveying in South Carolina"...


Date: August 4, 2006

Signature: Robert A. Warner, P. L. S. S.C. Registration Number 15177

3 DAYS BEFORE DIGGING IN SOUTH CAROLINA CALL 1-800-922-0983 PALMETTO UTILITY LOCATION SERVICE

LEGEND: CMF - CONCRETE MONUMENT FOUND, CMS - CONCRETE MONUMENT SET, OT - OPEN TOP IRON PIPE, etc.

Robert A. Warner and Associates, Inc. Professional Land Surveying, Mapping and Planning. Myrtle Beach, South Carolina 29577. Phone: (843) 692-6662 / 6924. Fax: (843) 692-6774. E-mail: RWARNER@AOL.COM

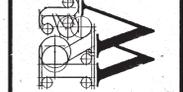

BONDED FINAL PLAT Prepared for L. C. BARNABA CONSTRUCTION, INC. DATE: SEPTEMBER 5, 2006 SCALE: 1" = 40'

STONE RIDGE SUBDIVISION PROJECT SHEET TITLE


Table with columns: REF. PB., REF. DB., REF. TMS., DRAWN BY, CHECKED BY, PROJ. NO., SHEET NO., OF.




-  North Myrtle Beach City Limit
-  Subject Area

- ### Legend
- Existing Land Use
-  Common Open Space
 -  Golf Course

-  Private Common Open Space
-  Pubic, Social, Cultural
-  Vacant

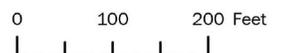


Existing Land Use

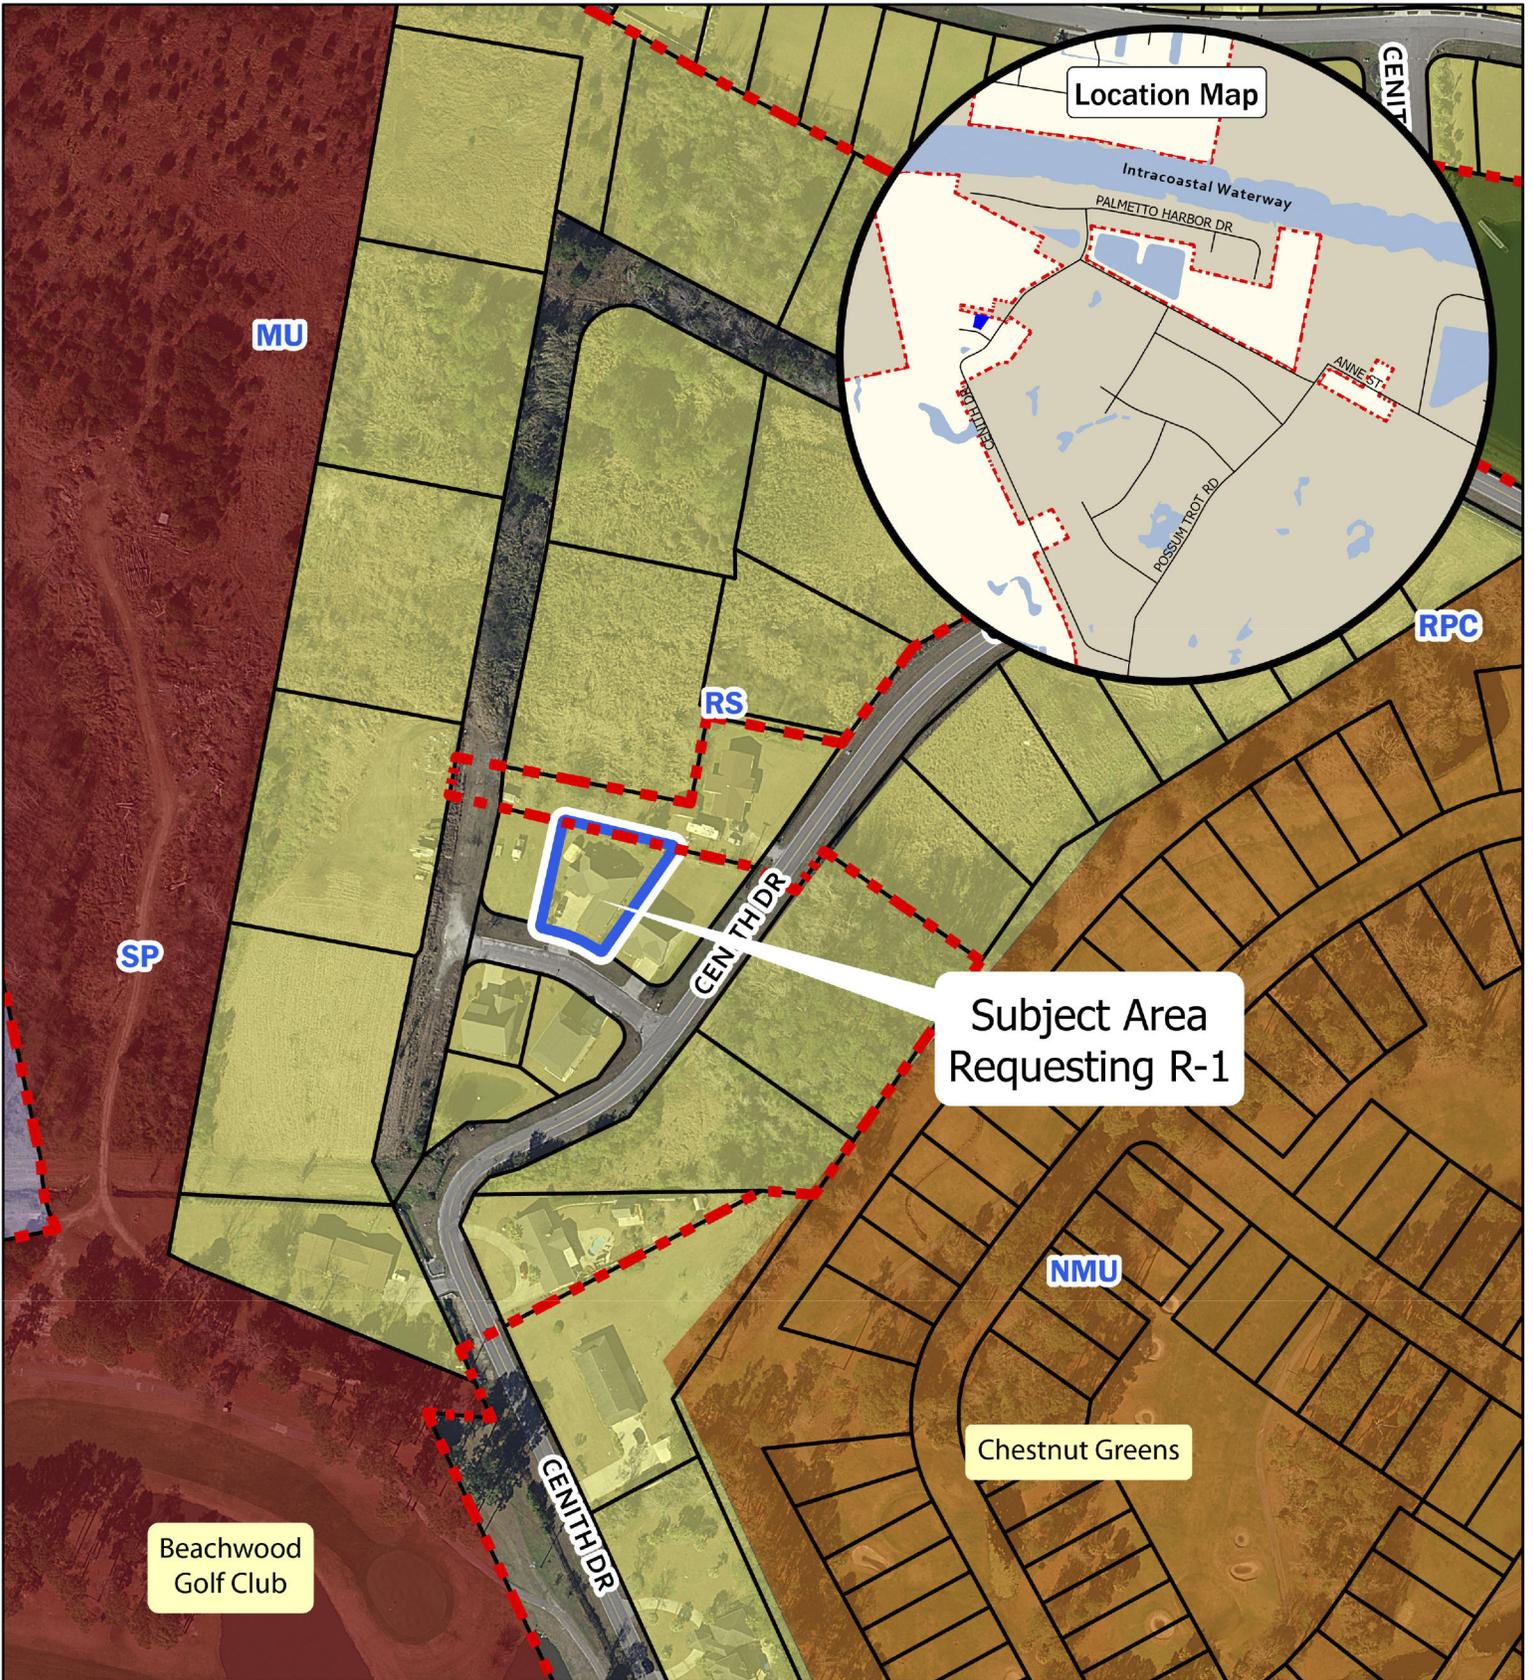

- Subject Area
 - North Myrtle Beach City Limit
- Layer**
- Recommended Future Land Use Categories
- Undesignated

- Legend**
- | | | |
|--|--|---|
| ■ CC - Conservation Community | ■ HC - Highway Commercial | ■ RS - Residential Suburban |
| ■ RPC - Resource, Protection, Conservation | ■ MU - Mixed Use | ■ RN - Residential Neighborhood |
| ■ CV - Civic / Education | ■ MMU - Marina Mixed Use | ■ RU - Residential Urban |
| ■ SP - Service / Production | ■ NMU - Neighborhood Mixed Use | |

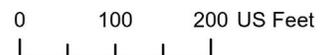

Future Land Use